



- Shared Rights of Access
- Commercial Unit Demise A230.4 m²2,480 ft²
- Commercial Unit Demise B158.0 m²1,700 ft²
- Commercial Unit Demise D617.3 m²6,645 ft²
- Commercial Unit Demise E408.5 m²4,397 ft²

(*Commercial Unit C omitted)

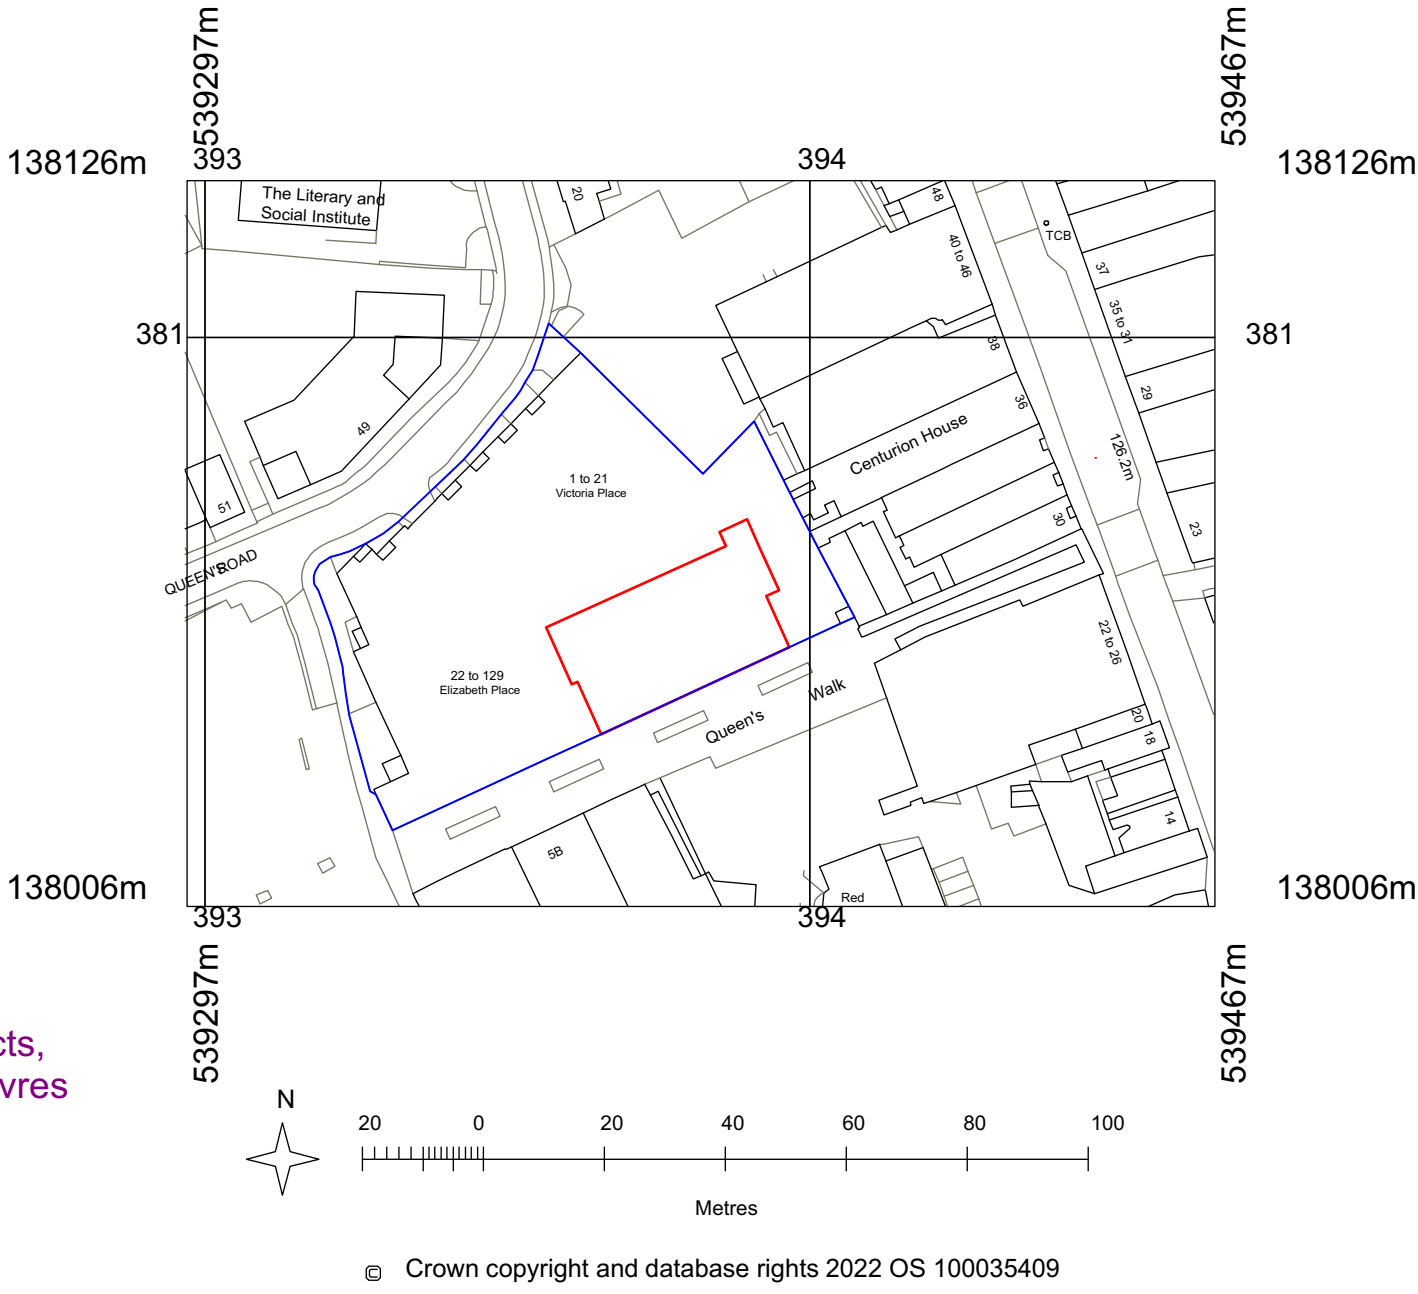

NOTE
This drawing is prepared solely for design and planning submission purposes. It is not intended or suitable for either Building Regulations or Construction purposes and should not be used for such.

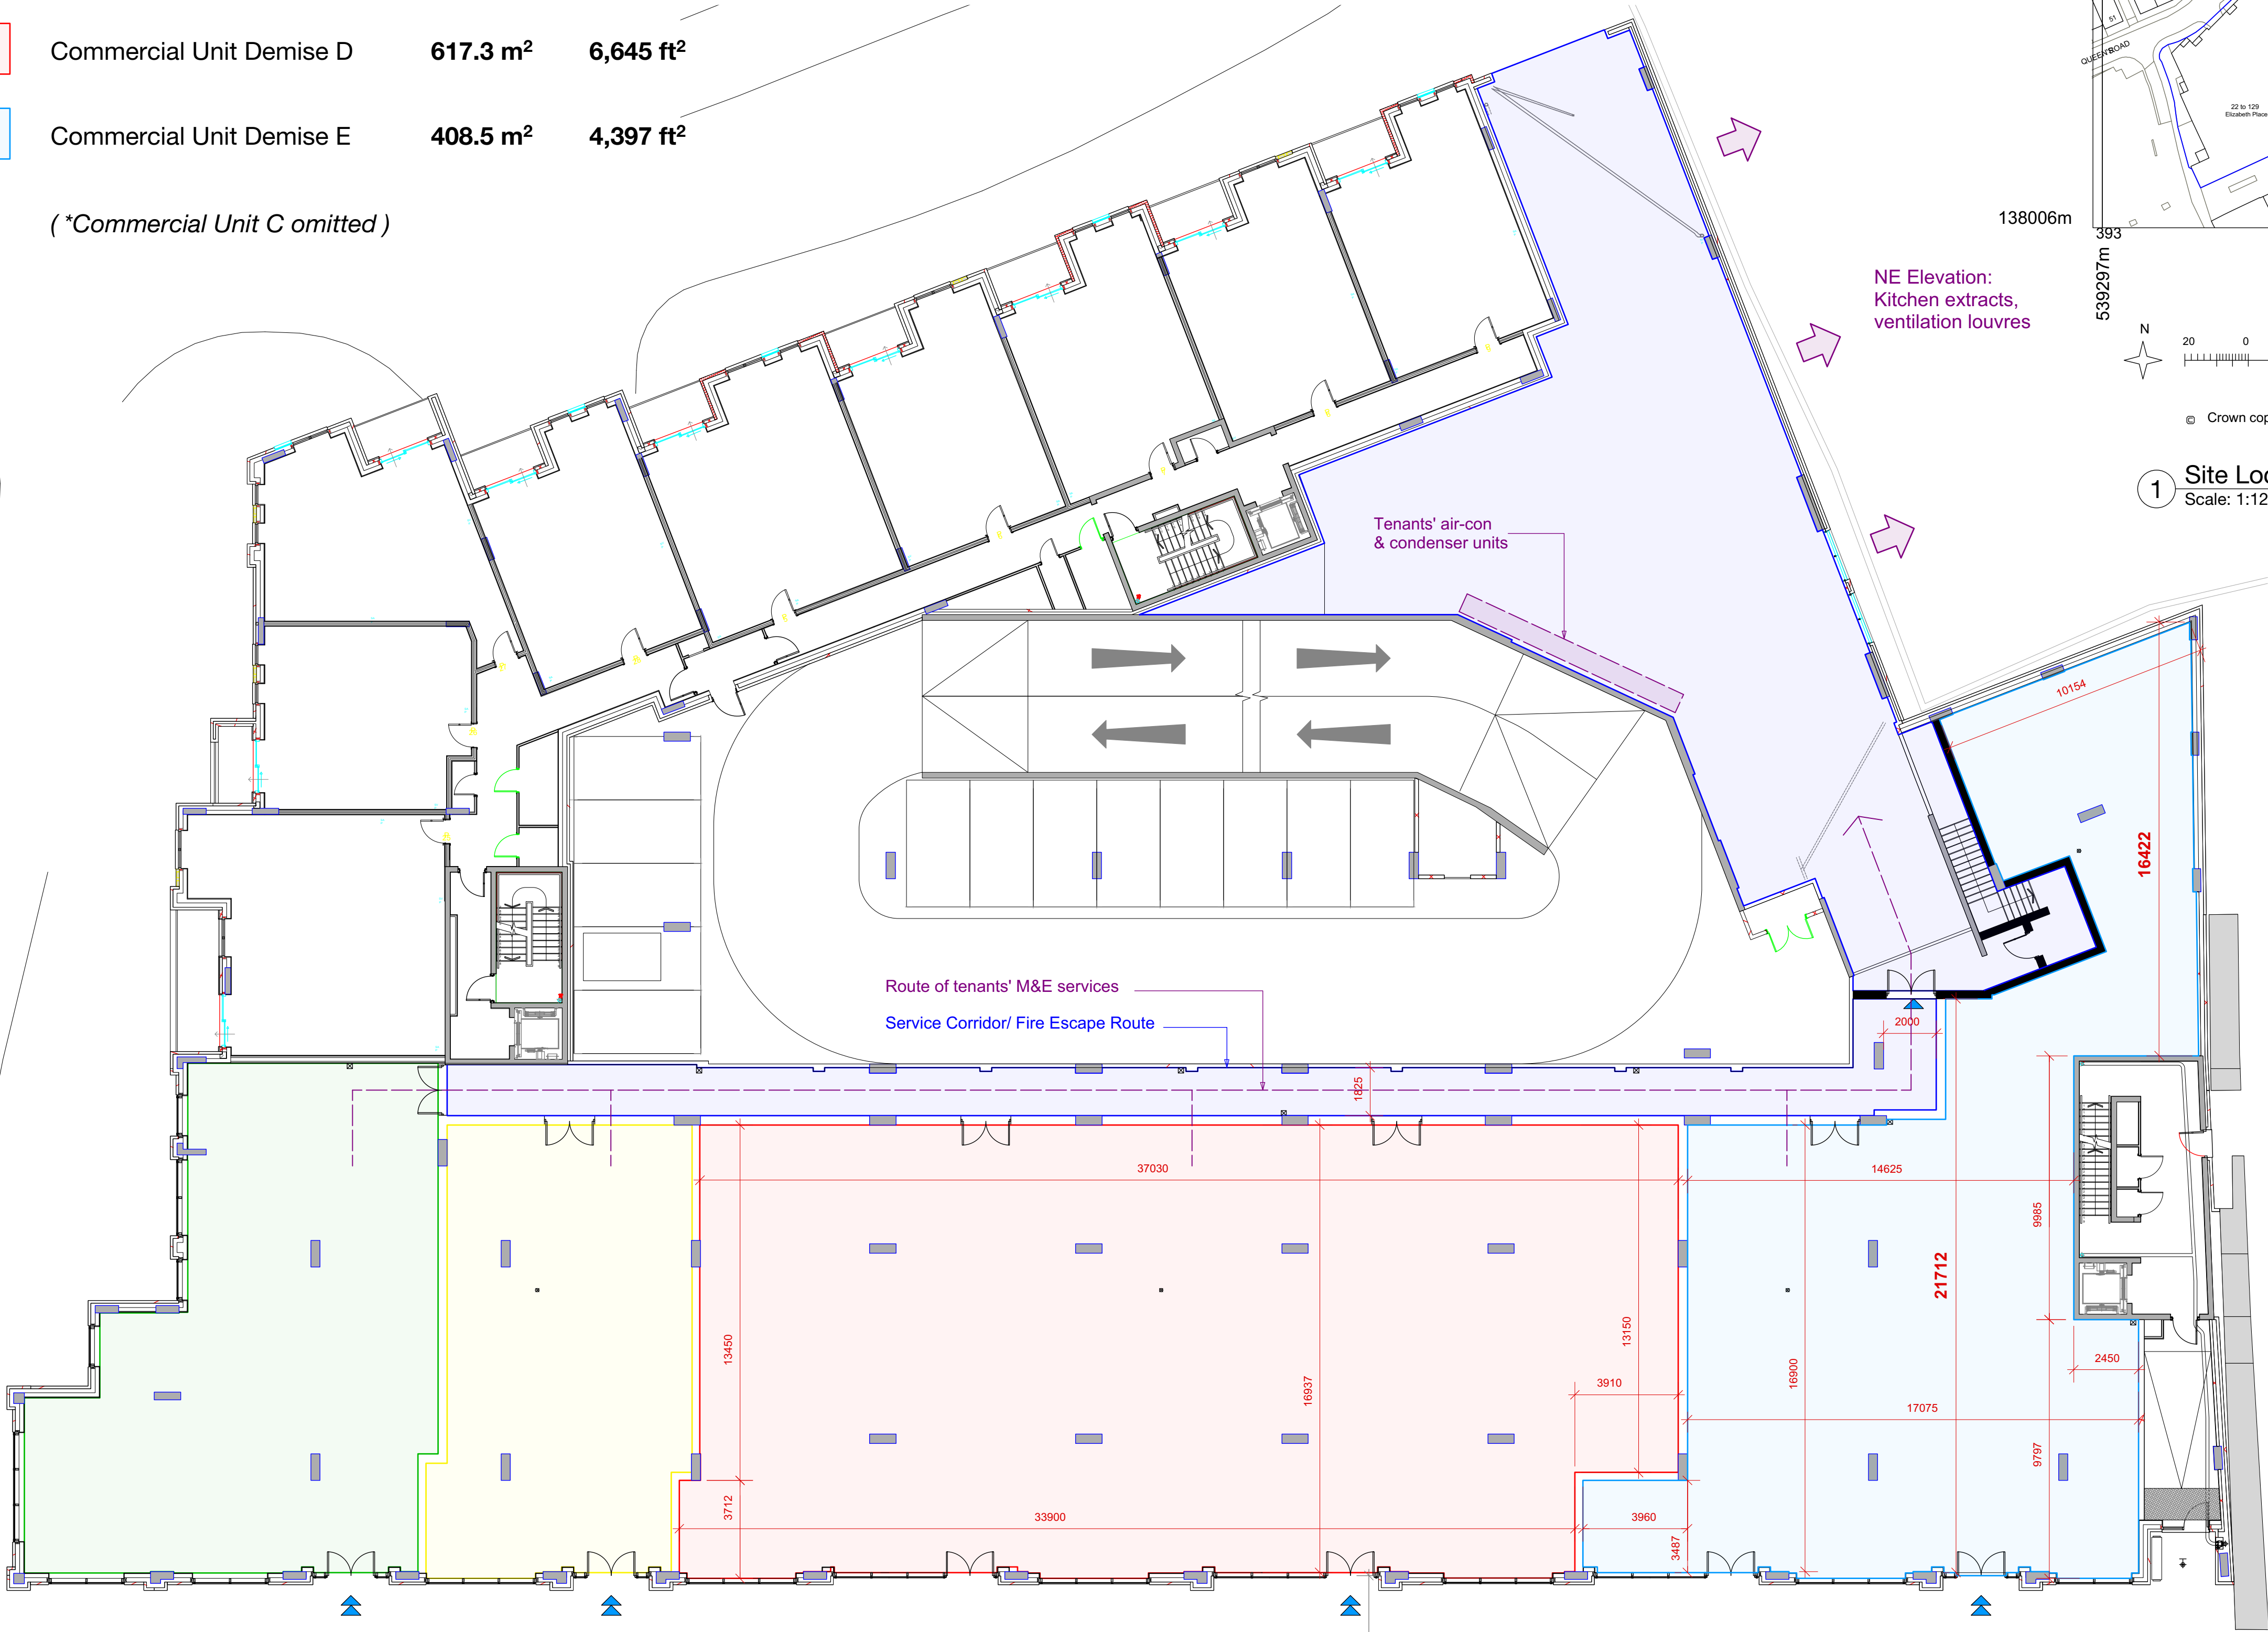

QUEEN'S WALK

0 5 10 M

Rev	Date	Comments	D/B	Chk
-----	------	----------	-----	-----

Scale: 1:150/1250 @ A1
Drawn: EW Checked: Date: July 22
Client: SAE (London) Ltd

Commercial Unit Demise
& Rights of Access at
Queens Walk, East Grinstead

Upper Ground Floor Plan:

190405(SK)15

EADY ARCHITECTURE
a: 18 Harrier Way Beckton London E6 5XG
e: info@eadyarchitecture.co.uk
t: +44 (0)7786 858 853