


GROUND FLOOR

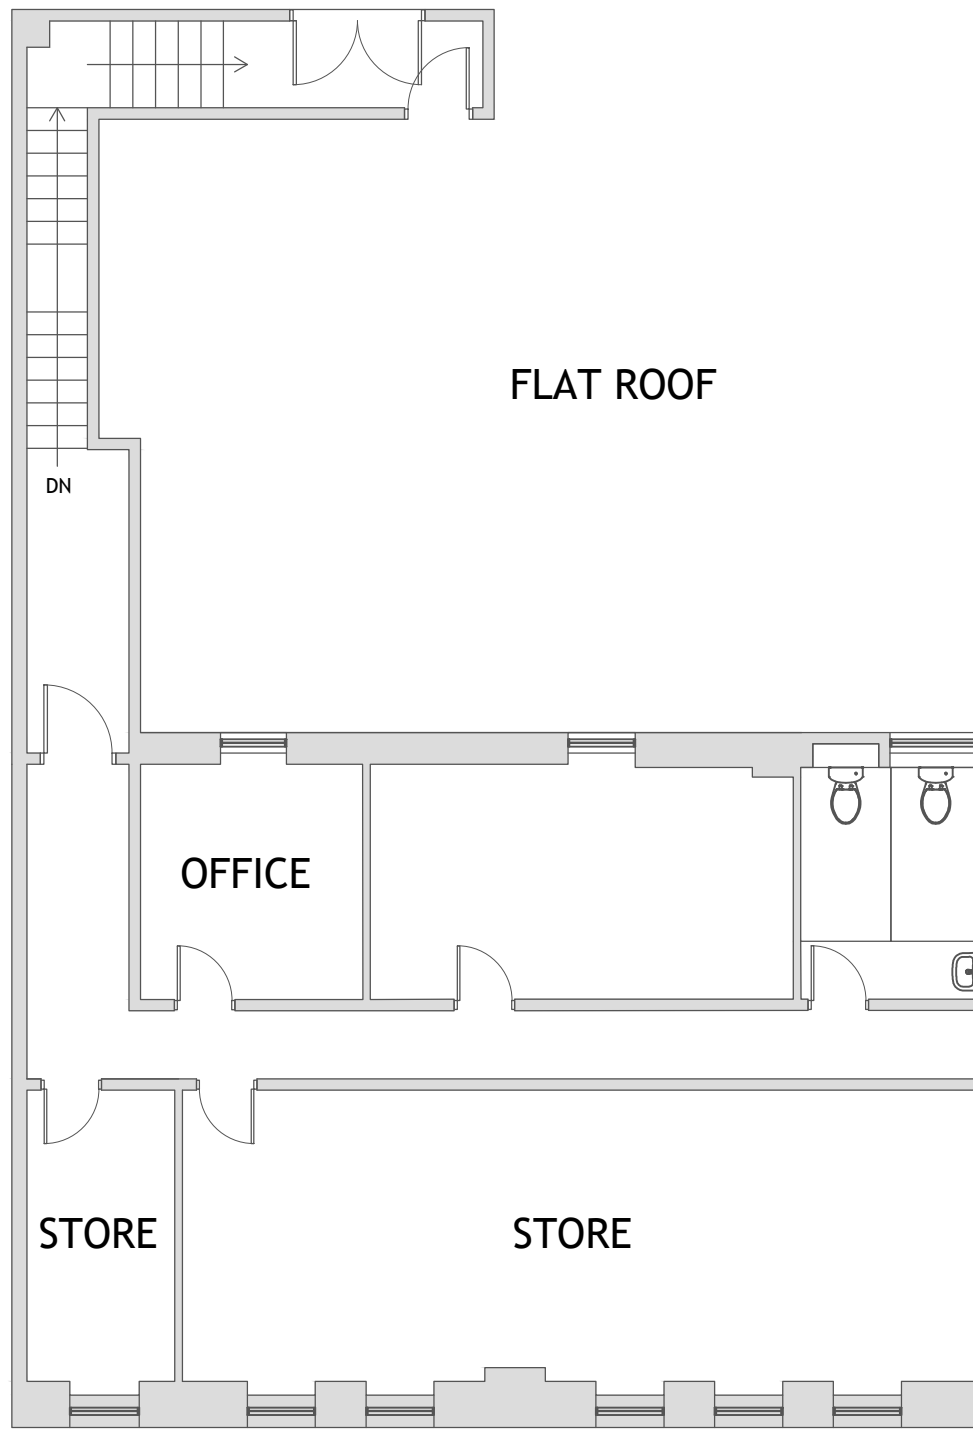

FIRST FLOOR

drawing title			
Floor Plans			
project			
New Look 26 Market Hall Street Cannock WS11 1EB			
drawing no.	sheet	scale:	rev:
LBN130601	A3	1:100	-
by:	date:		
ST			
Luis and Bell Surveyors Ltd Office Views The Cottage Swinscoe Ashbourne DERBYSHIRE DE6 2BW m.zambrano@luisandbell.co.uk www.luisandbell.co.uk			
			Luis & Bell Surveyors


Luis & Bell © COPYRIGHT PROTECTED 2022




AREA PLAN

Gross Internal Area

Ground Floor	226.85 sq m	2,441.74 sq ft
First Floor	120.32 sq m	1,295.11 sq ft

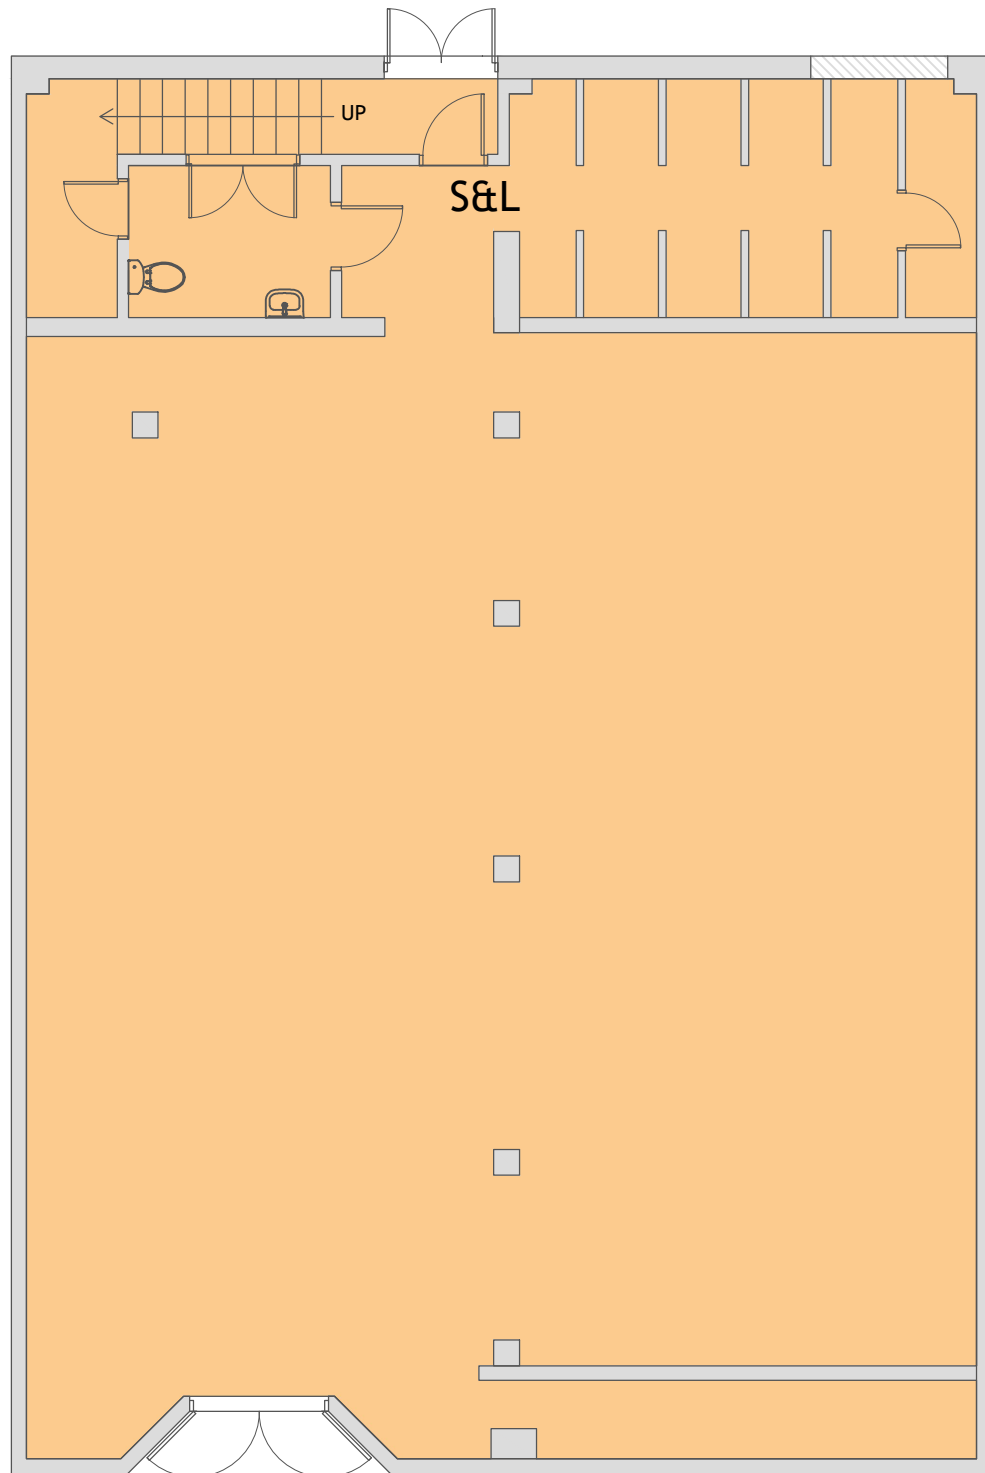

GROUND FLOOR

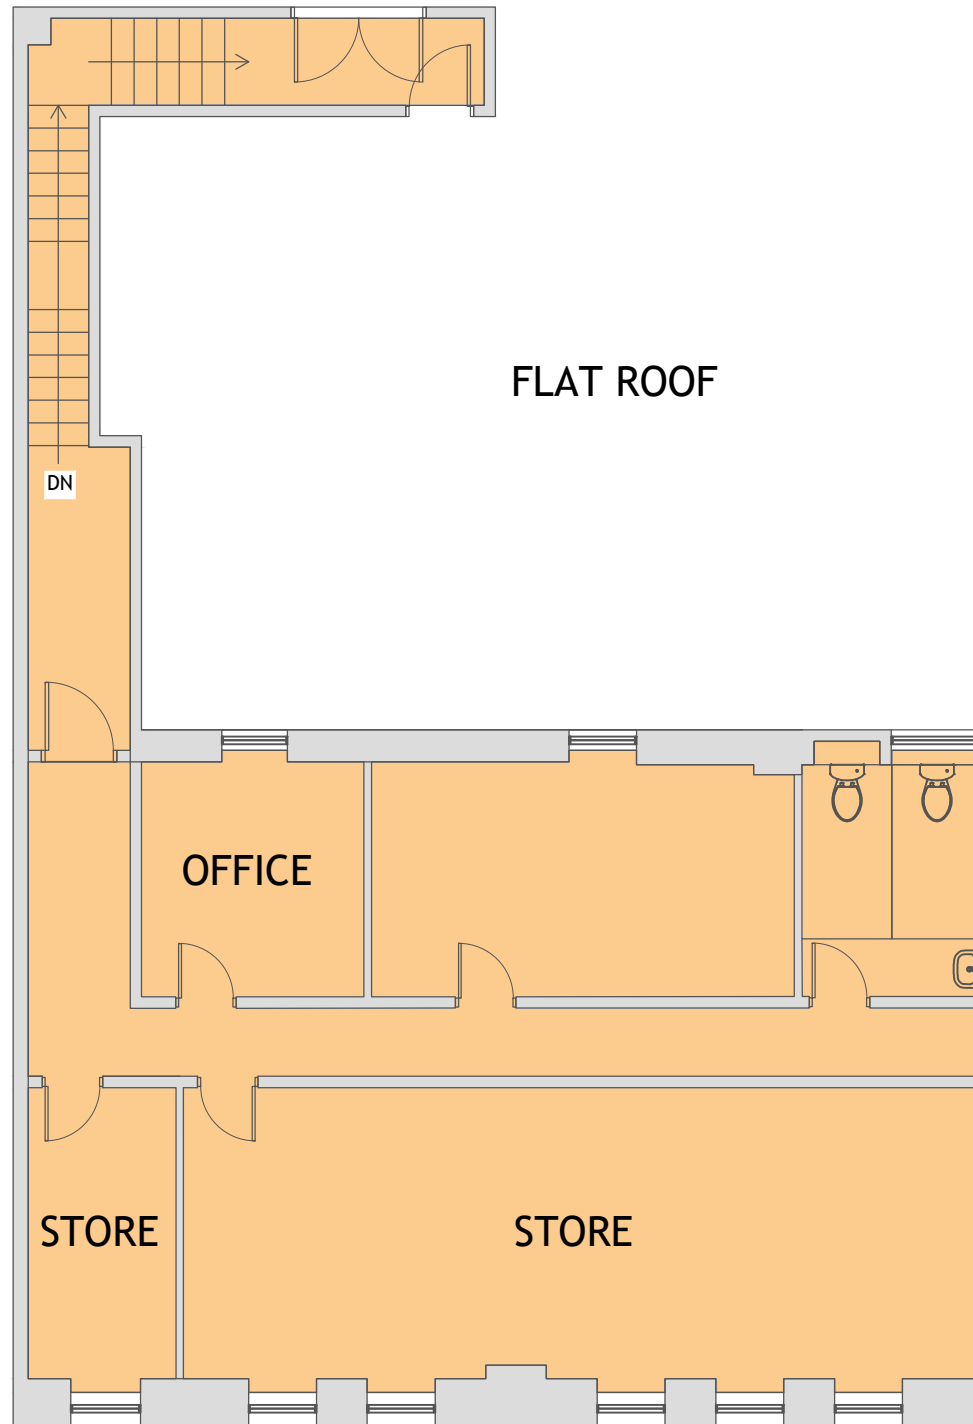

FIRST FLOOR

drawing title			
Area Plans - Gross Internal			
project			
New Look 26 Market Hall Street Cannock WS11 1EB			
drawing no.	sheet	scale:	rev:
LBN130602	A3	1:100	-
by:	date:		
ST			
Luis and Bell Surveyors Ltd Office Views The Cottage Swinscoe Ashbourne DERBYSHIRE DE6 2BW m.zambrano@luisandbell.co.uk www.luisandbell.co.uk			
Luis & Bell Surveyors			

Luis & Bell © COPYRIGHT PROTECTED 2022


Scale 1:100




AREA PLAN

Net Internal Area

Ground Floor	204.86 sq m	2,205.12 sq ft
First Floor	91.77 sq m	987.77 sq ft

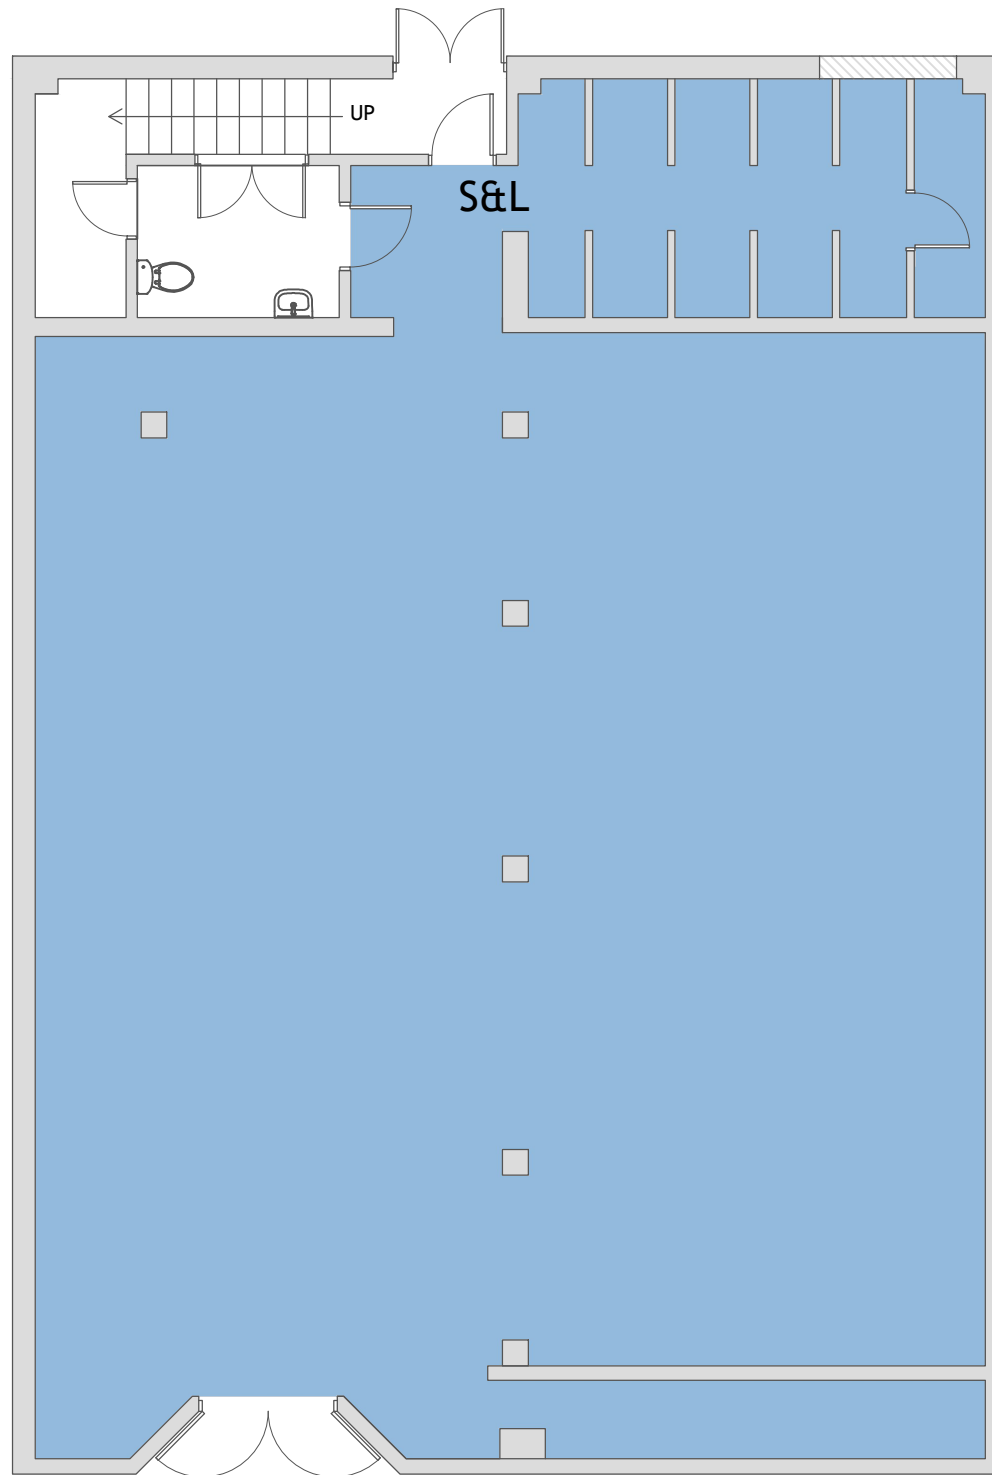

GROUND FLOOR

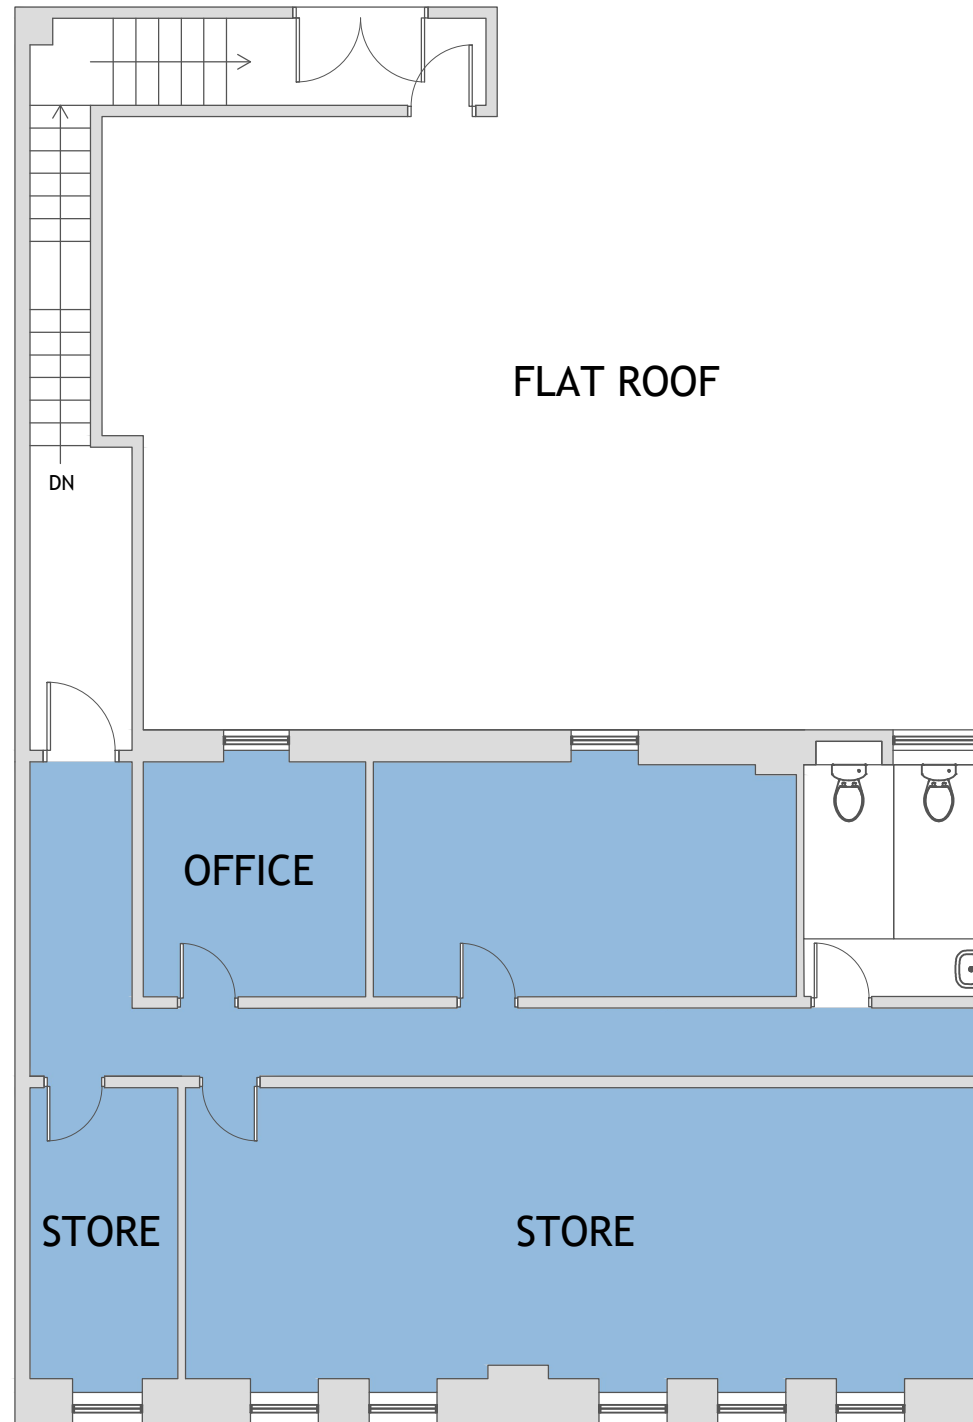

FIRST FLOOR

drawing title			
Area Plans - Net Internal			
project			
New Look 26 Market Hall Street Cannock WS11 1EB			
drawing no.	sheet	scale:	rev:
LBN130603	A3	1:100	-
by:	date:		
ST			
Luis and Bell Surveyors Ltd Office Views The Cottage Swinscoe Ashbourne DERBYSHIRE DE6 2BW m.zambrano@luisandbell.co.uk www.luisandbell.co.uk			
			Luis & Bell Surveyors

Luis & Bell © COPYRIGHT PROTECTED 2022

Scale 1:100

