



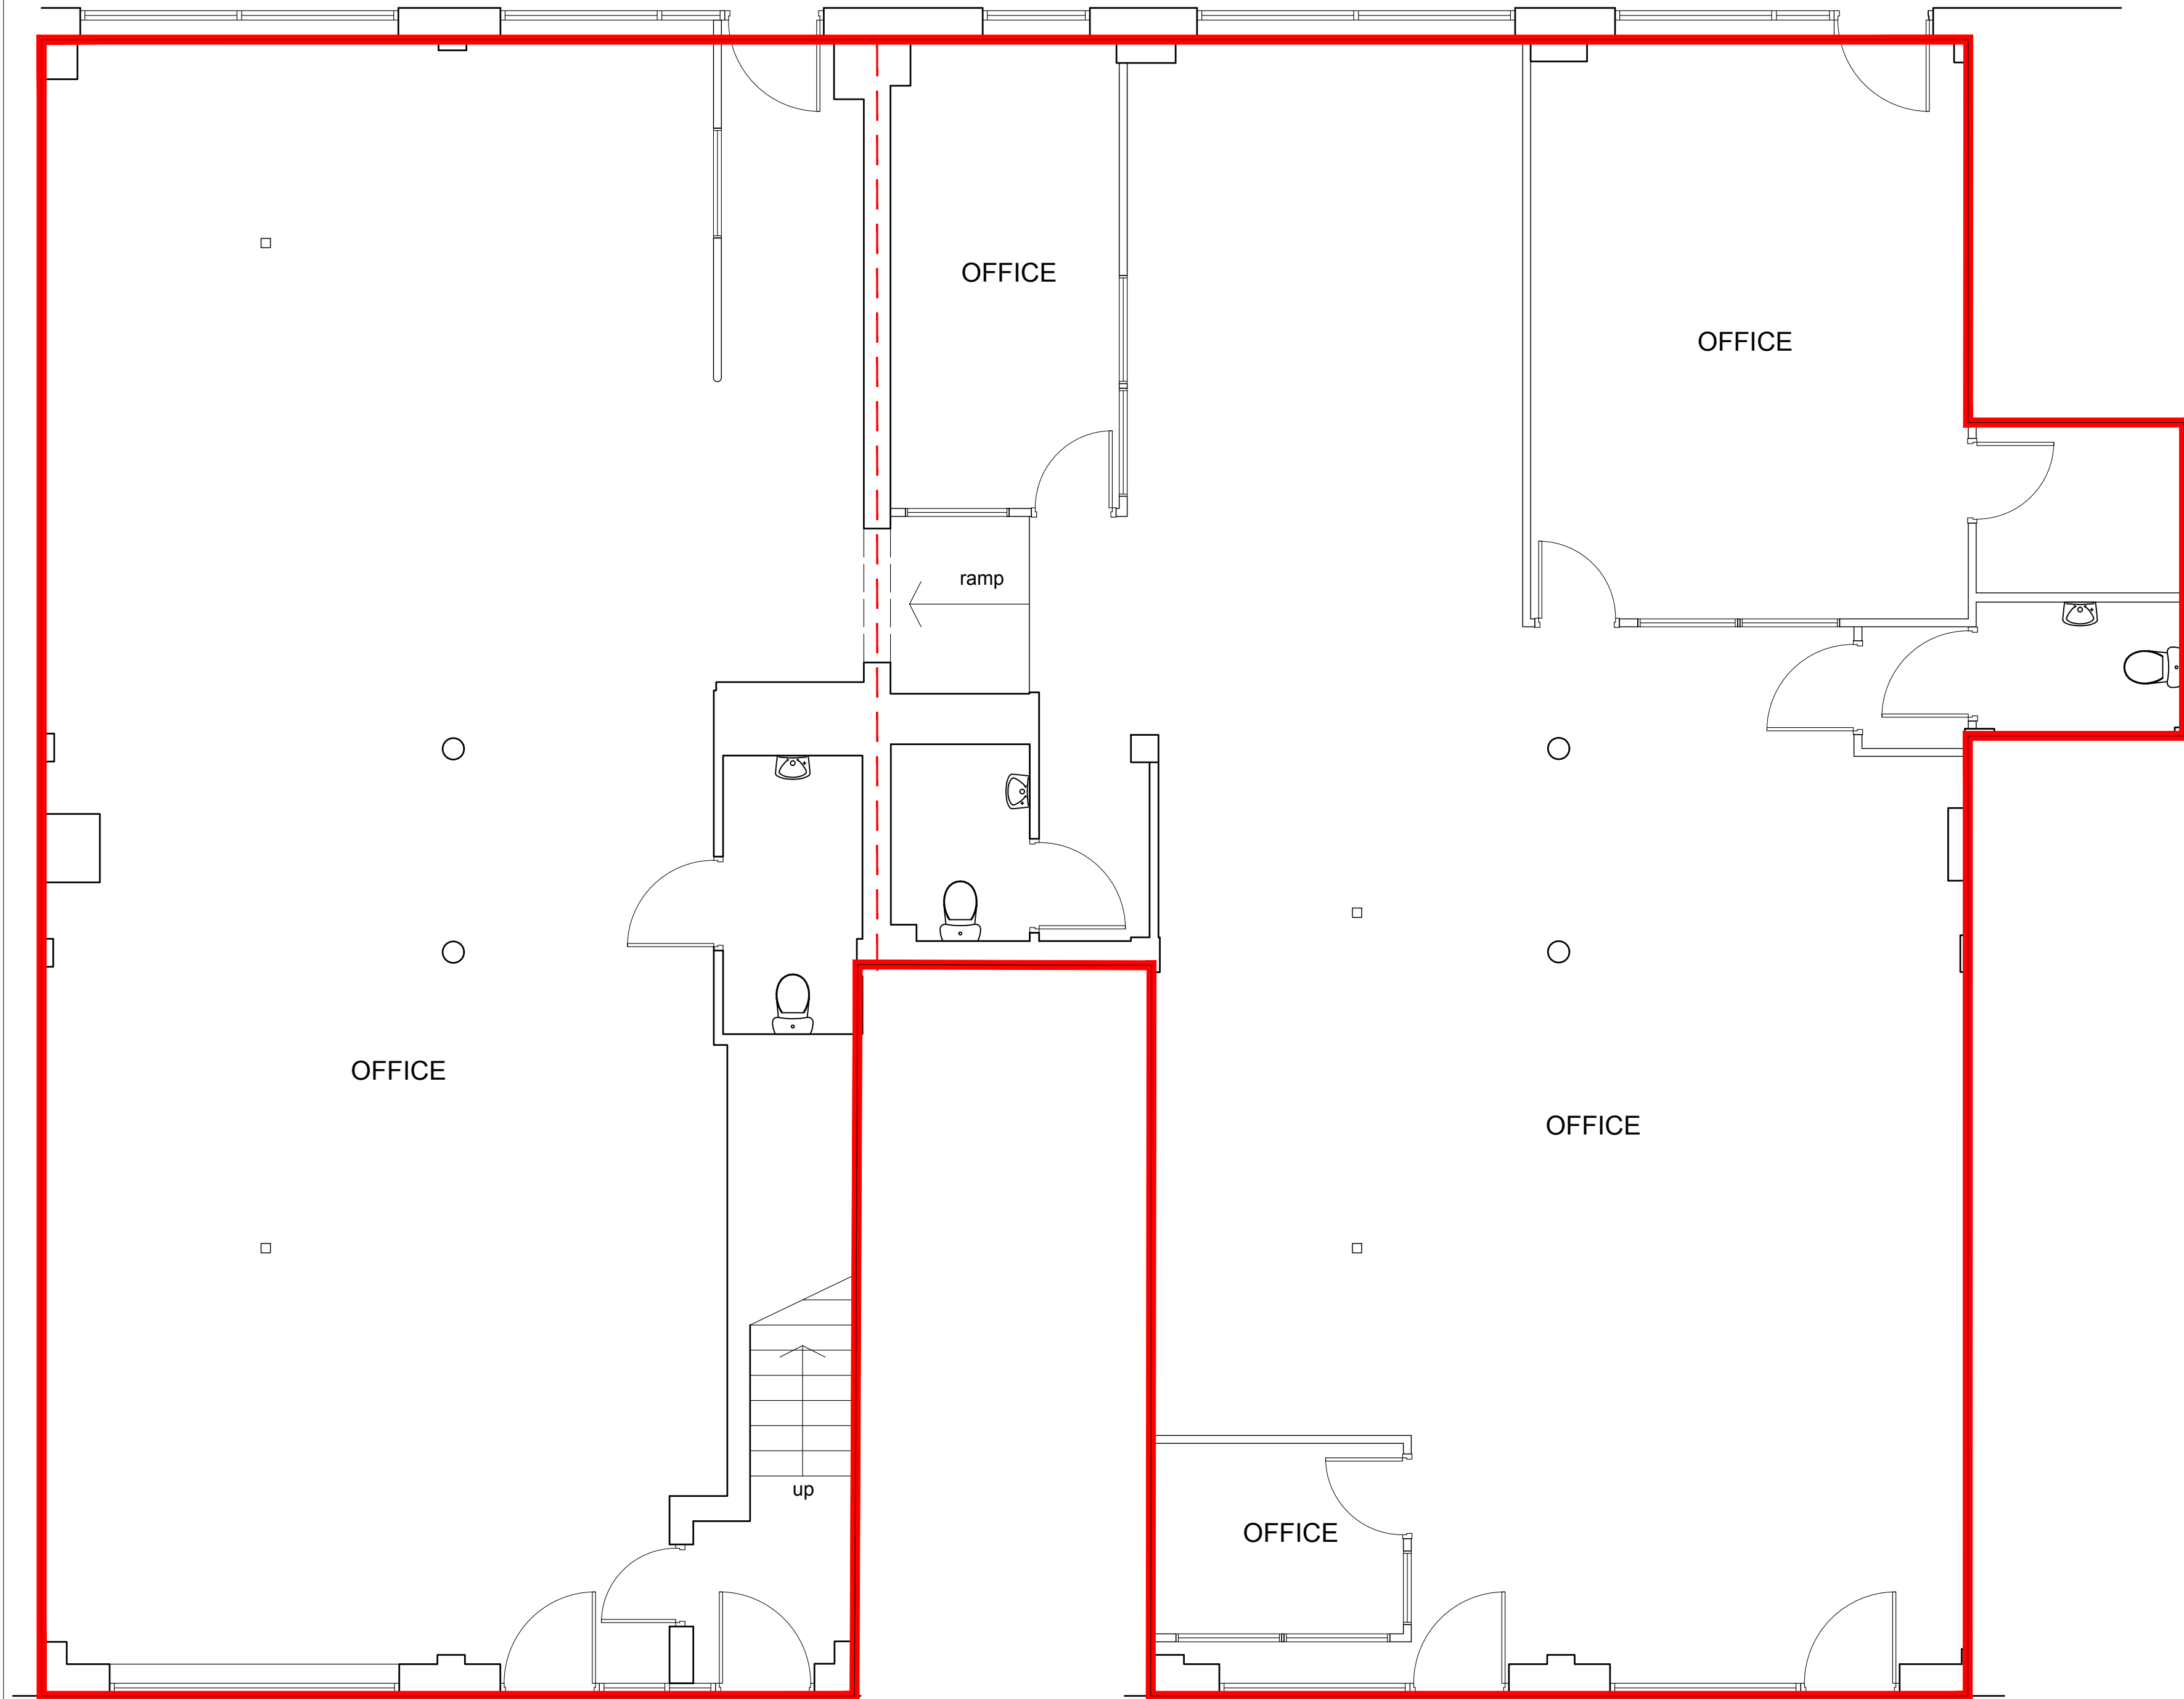


UNIT 1 (GROUND FLOOR)

UNIT 2 (GROUND FLOOR)

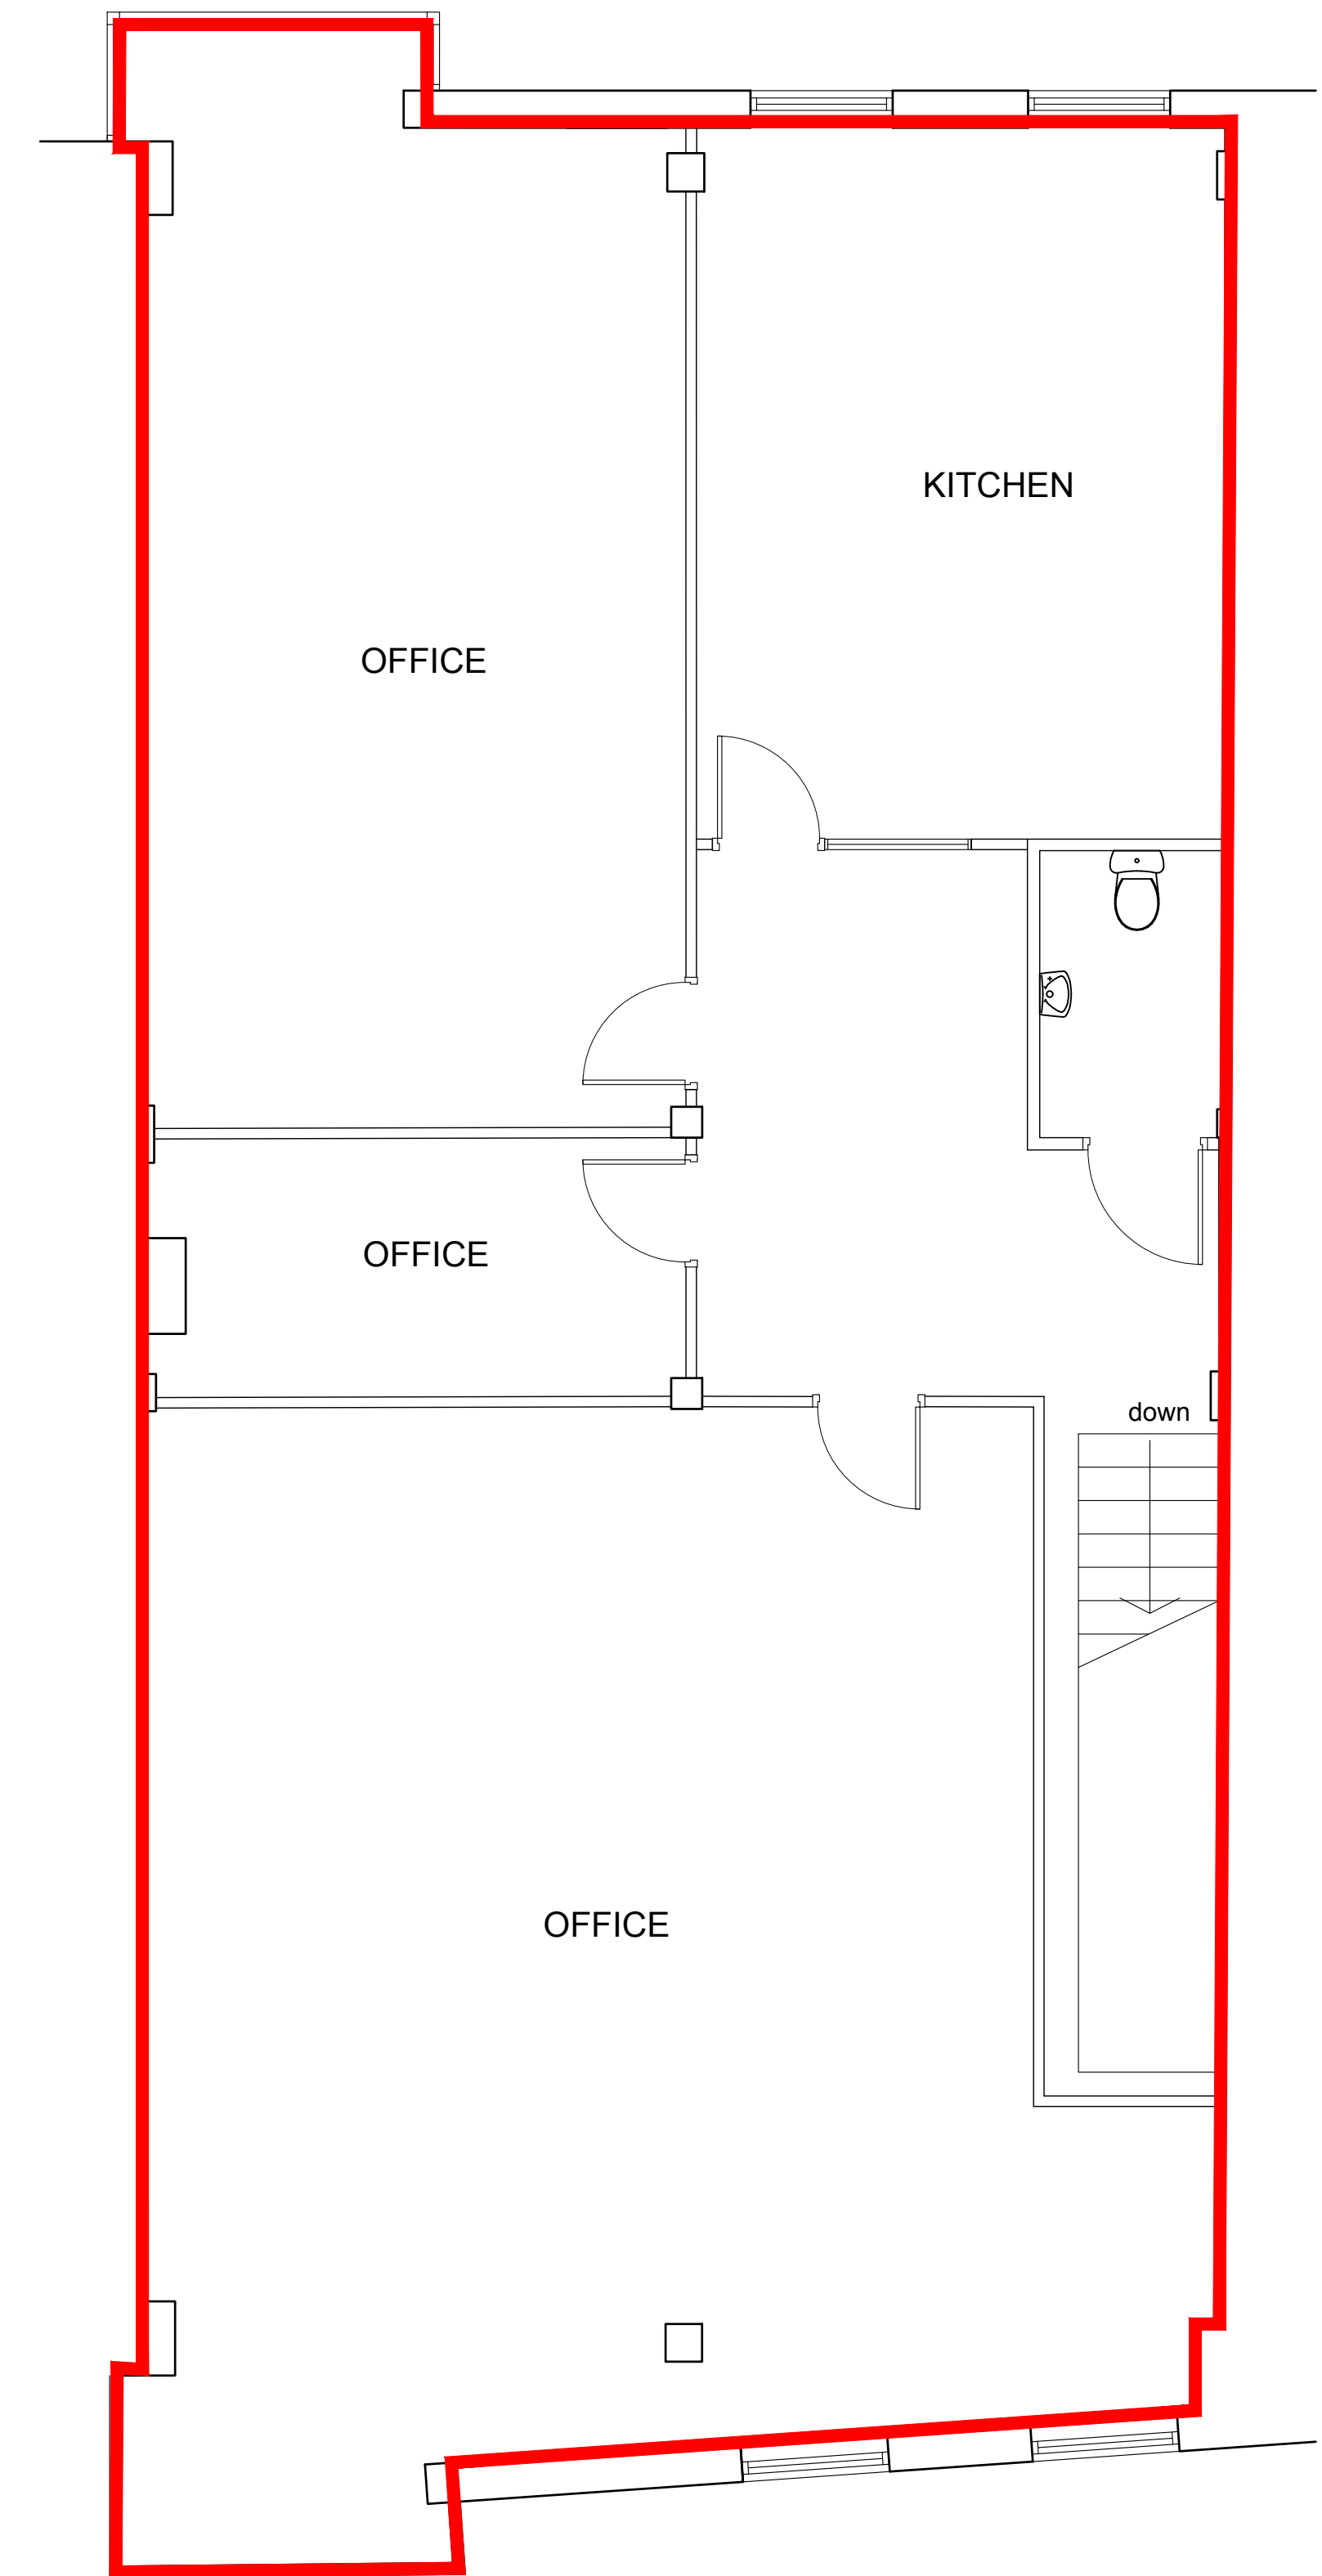


UNIT 3 (FIRST FLOOR)

Client SMITH AND SONS
Project SUITES 1, 2 & 3 PRICE STREET BIRKENHEAD CH41 6HA
Drawing title PLAN 2
scale@a1 1:50
NEIL BRAITHWAITE ARCHITECT
71 Springcroft, Parkgate, Neston, Wirral CH64 6SF T: 0151 336 5065 E: info@neilbraithwaite.co.uk www.neilbraithwaite.co.uk

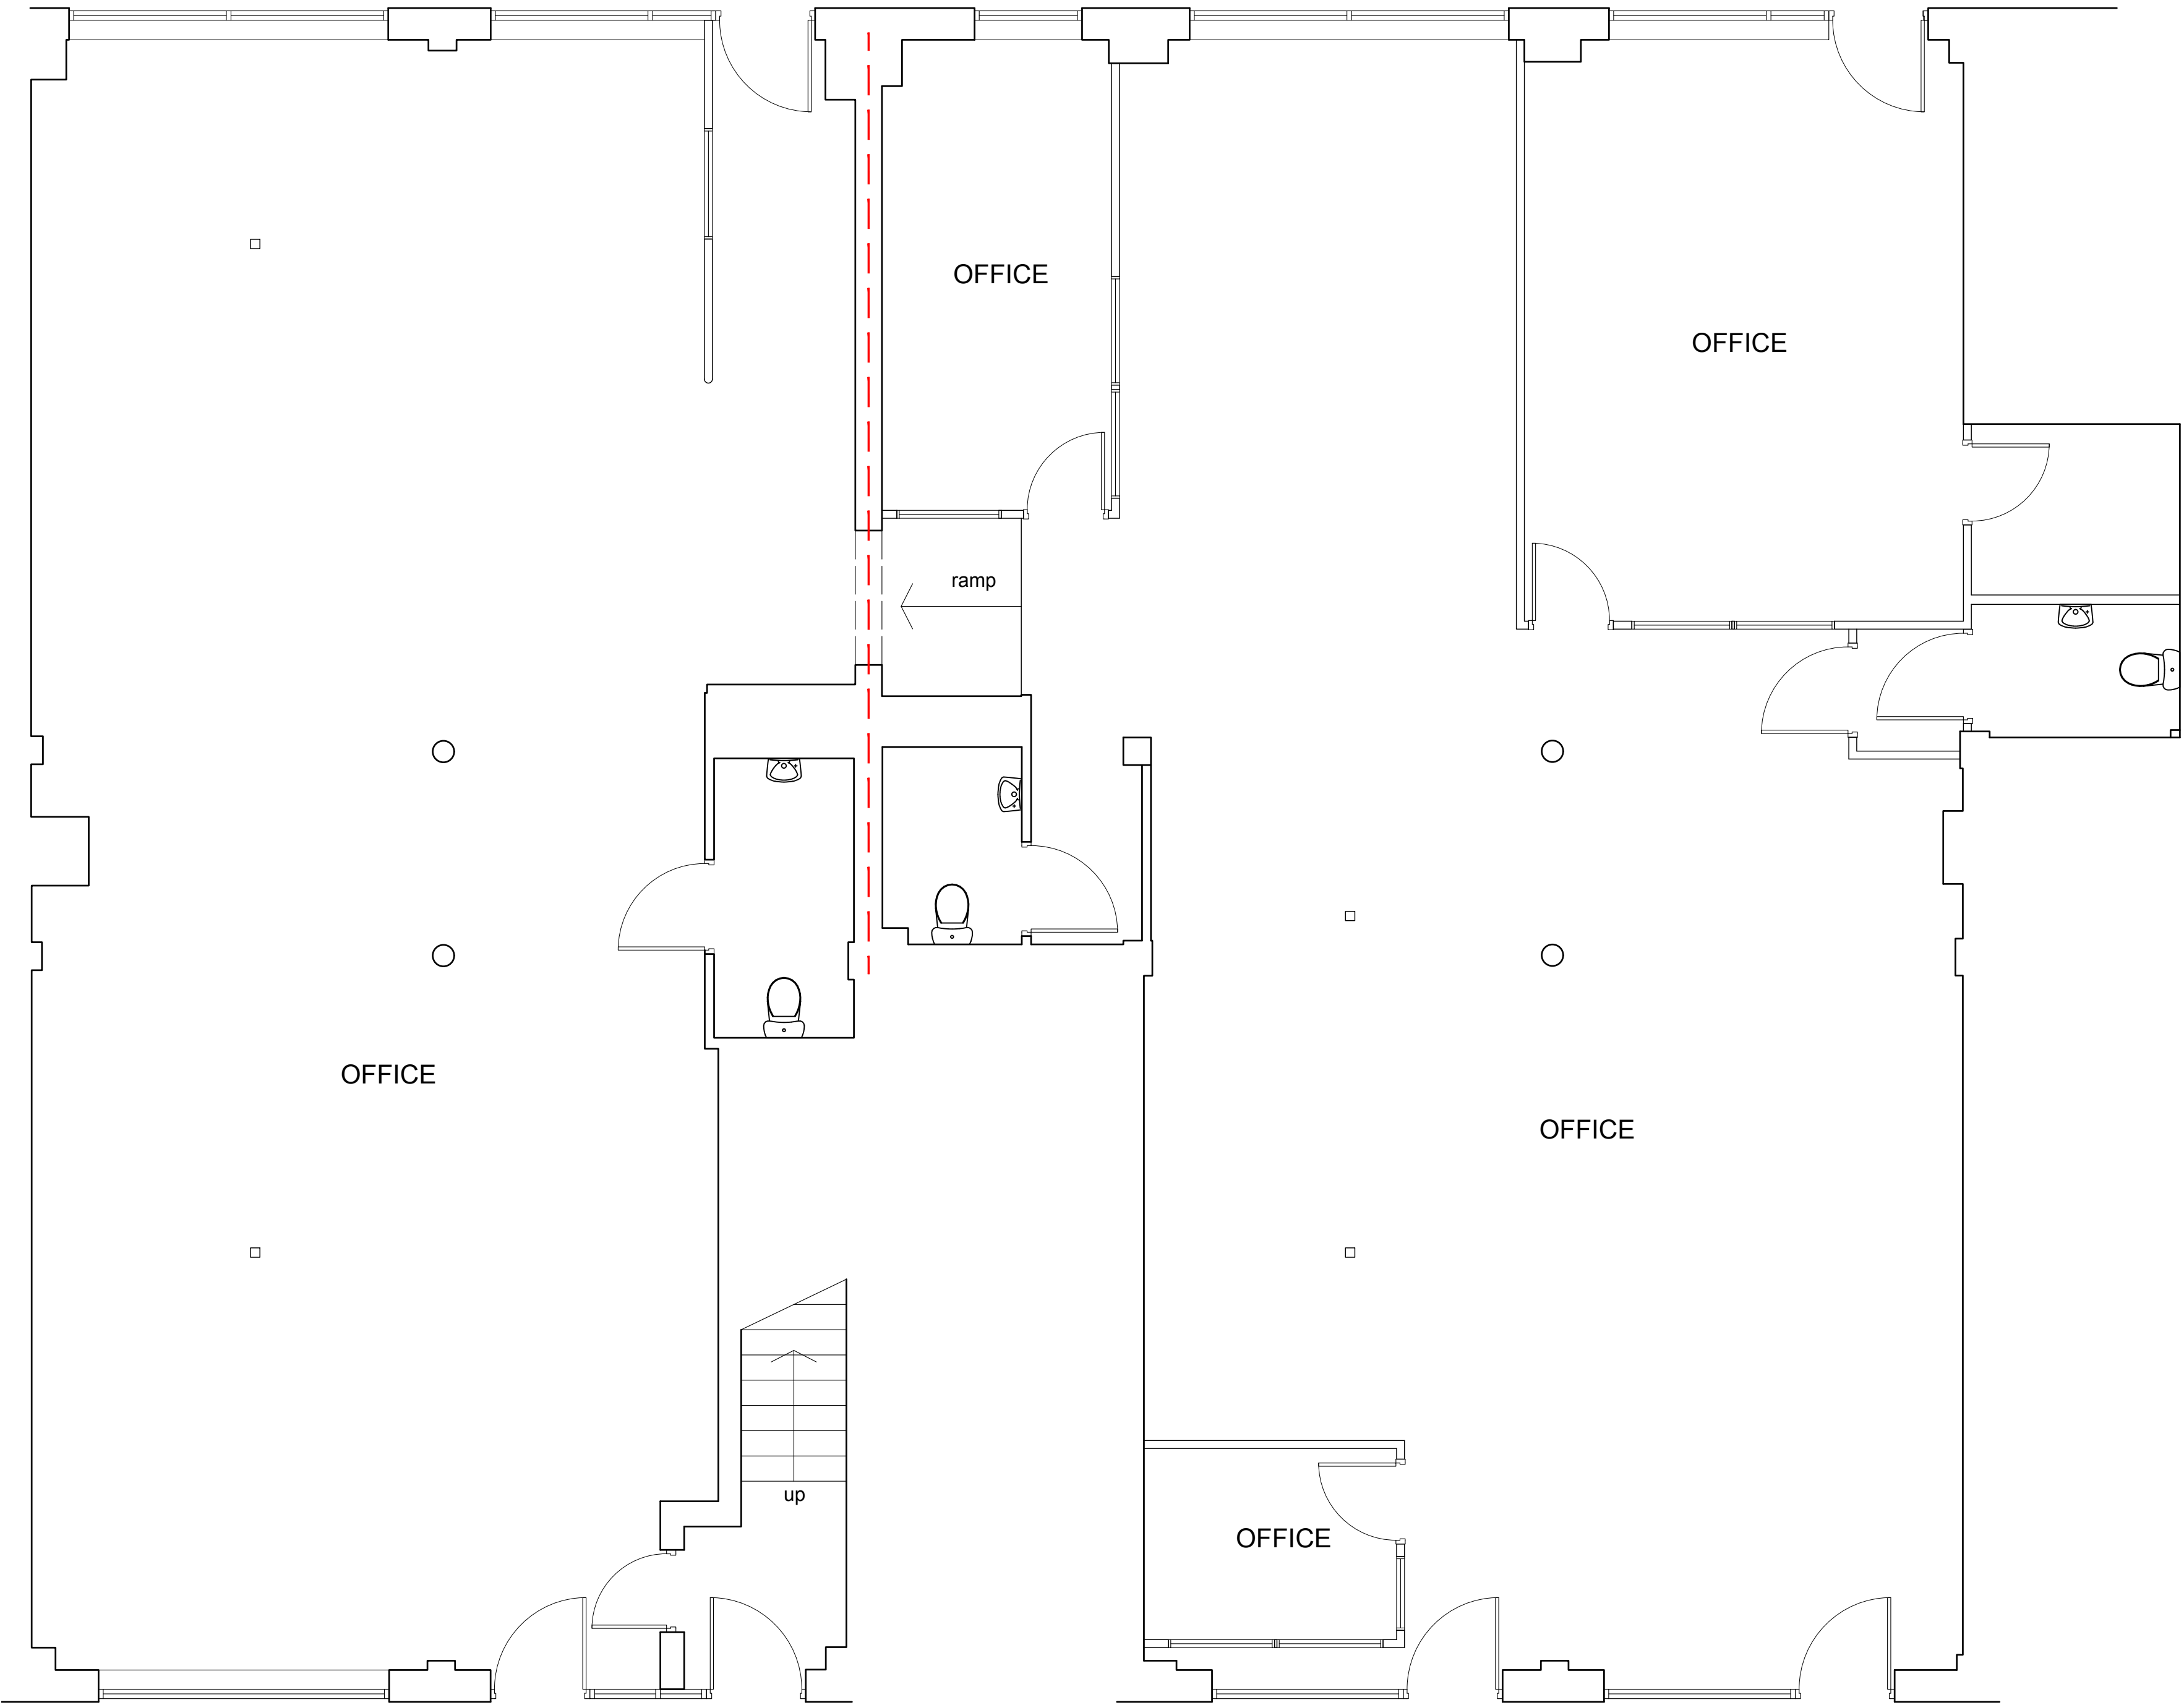

UNIT 1 (GROUND FLOOR)

UNIT 2 (GROUND FLOOR)

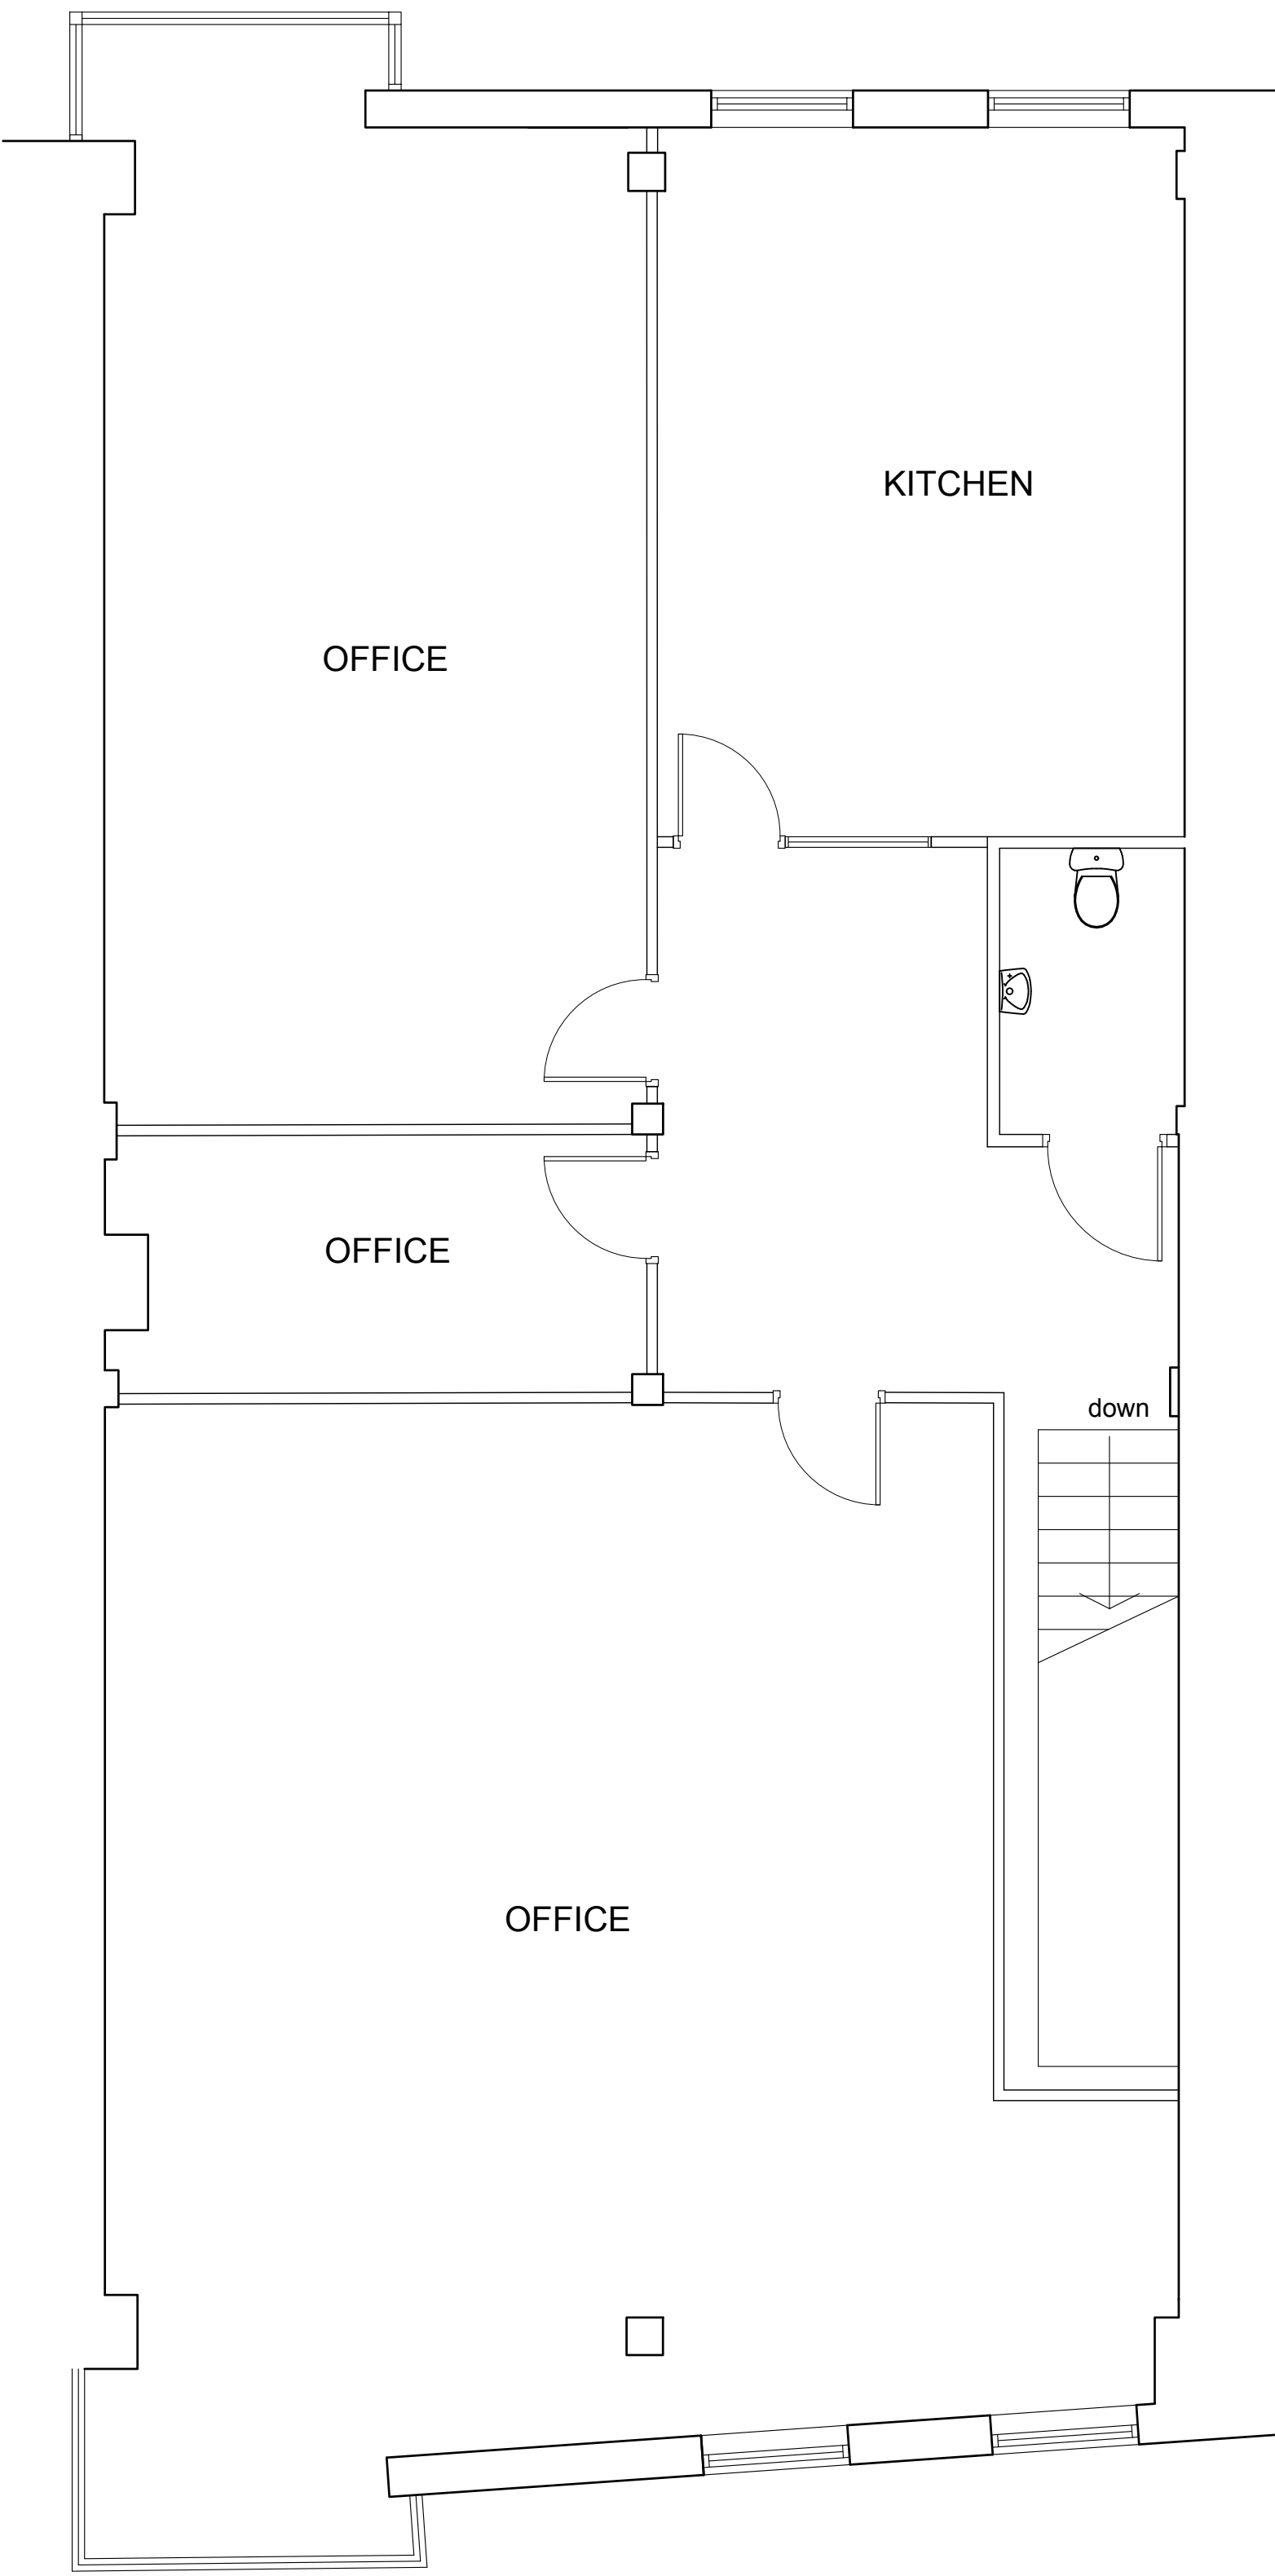

UNIT 3 (FIRST FLOOR)



Client SMITH AND SONS
Project UNITS 1, 2 & 3 PRICE STREET BIRKENHEAD CH41 6HA
Drawing title FLOOR PLAN
scale@a1 1:50
NEIL BRAITHWAITE ARCHITECT
71 Springcroft, Parkgate, Neston, Wirral CH64 6SF T: 0151 336 5065 E: info@neilbraithwaite.co.uk www.neilbraithwaite.co.uk