



GROUND FLOOR

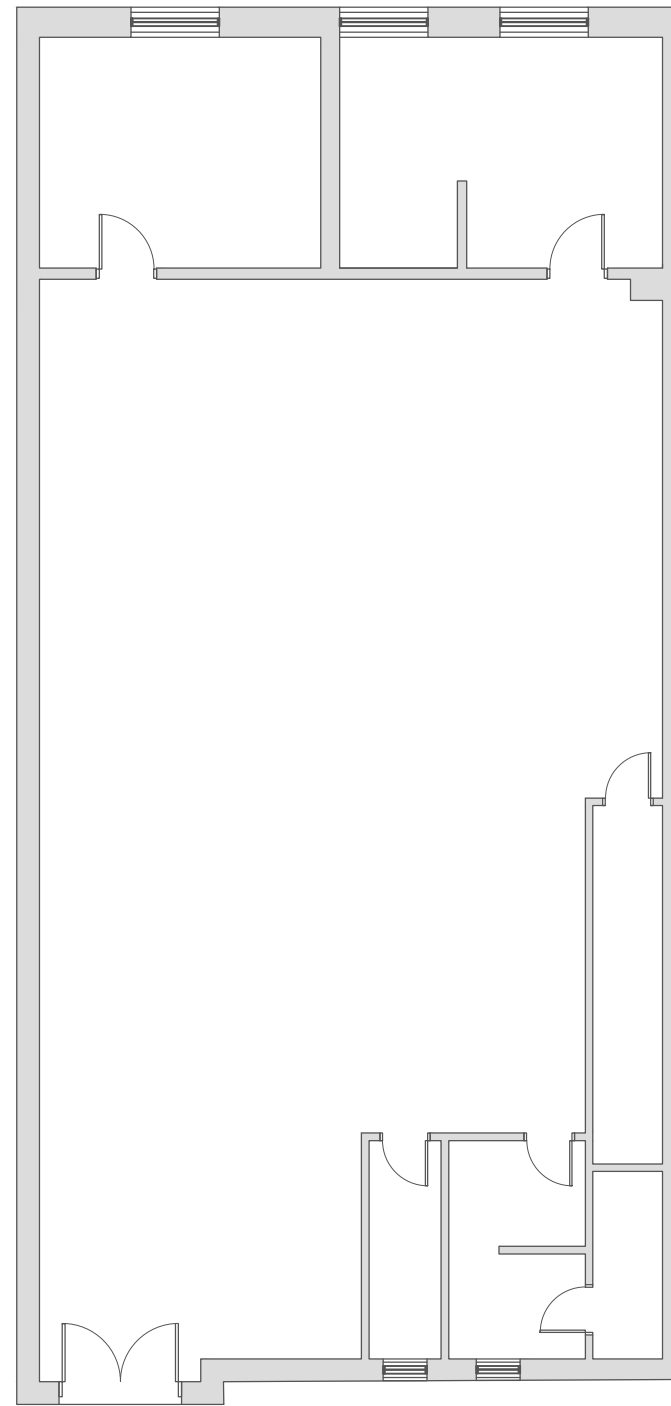

FIRST FLOOR

drawing title Floor Plans			
project Cannock Shopping Centre - JD Sports			
drawing no. LBN180401	sheet A3	scale: 1:100	rev: -
by: ST	date:		
Luis and Bell Surveyors Ltd Office Views The Cottage Swinscoe Ashbourne DERBYSHIRE DE6 2BW m.zambrano@luisandbell.co.uk www.luisandbell.co.uk			


Luis & Bell © COPYRIGHT PROTECTED 2022

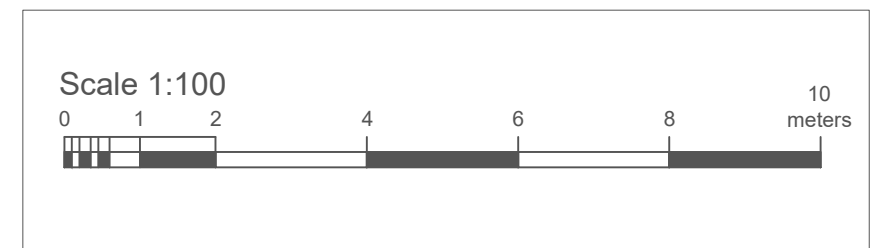


AREA PLAN

Gross Internal Area

Ground Floor	219.71 sq m	2,364.94 sq ft
First Floor	144.67 sq m	1,557.21 sq ft

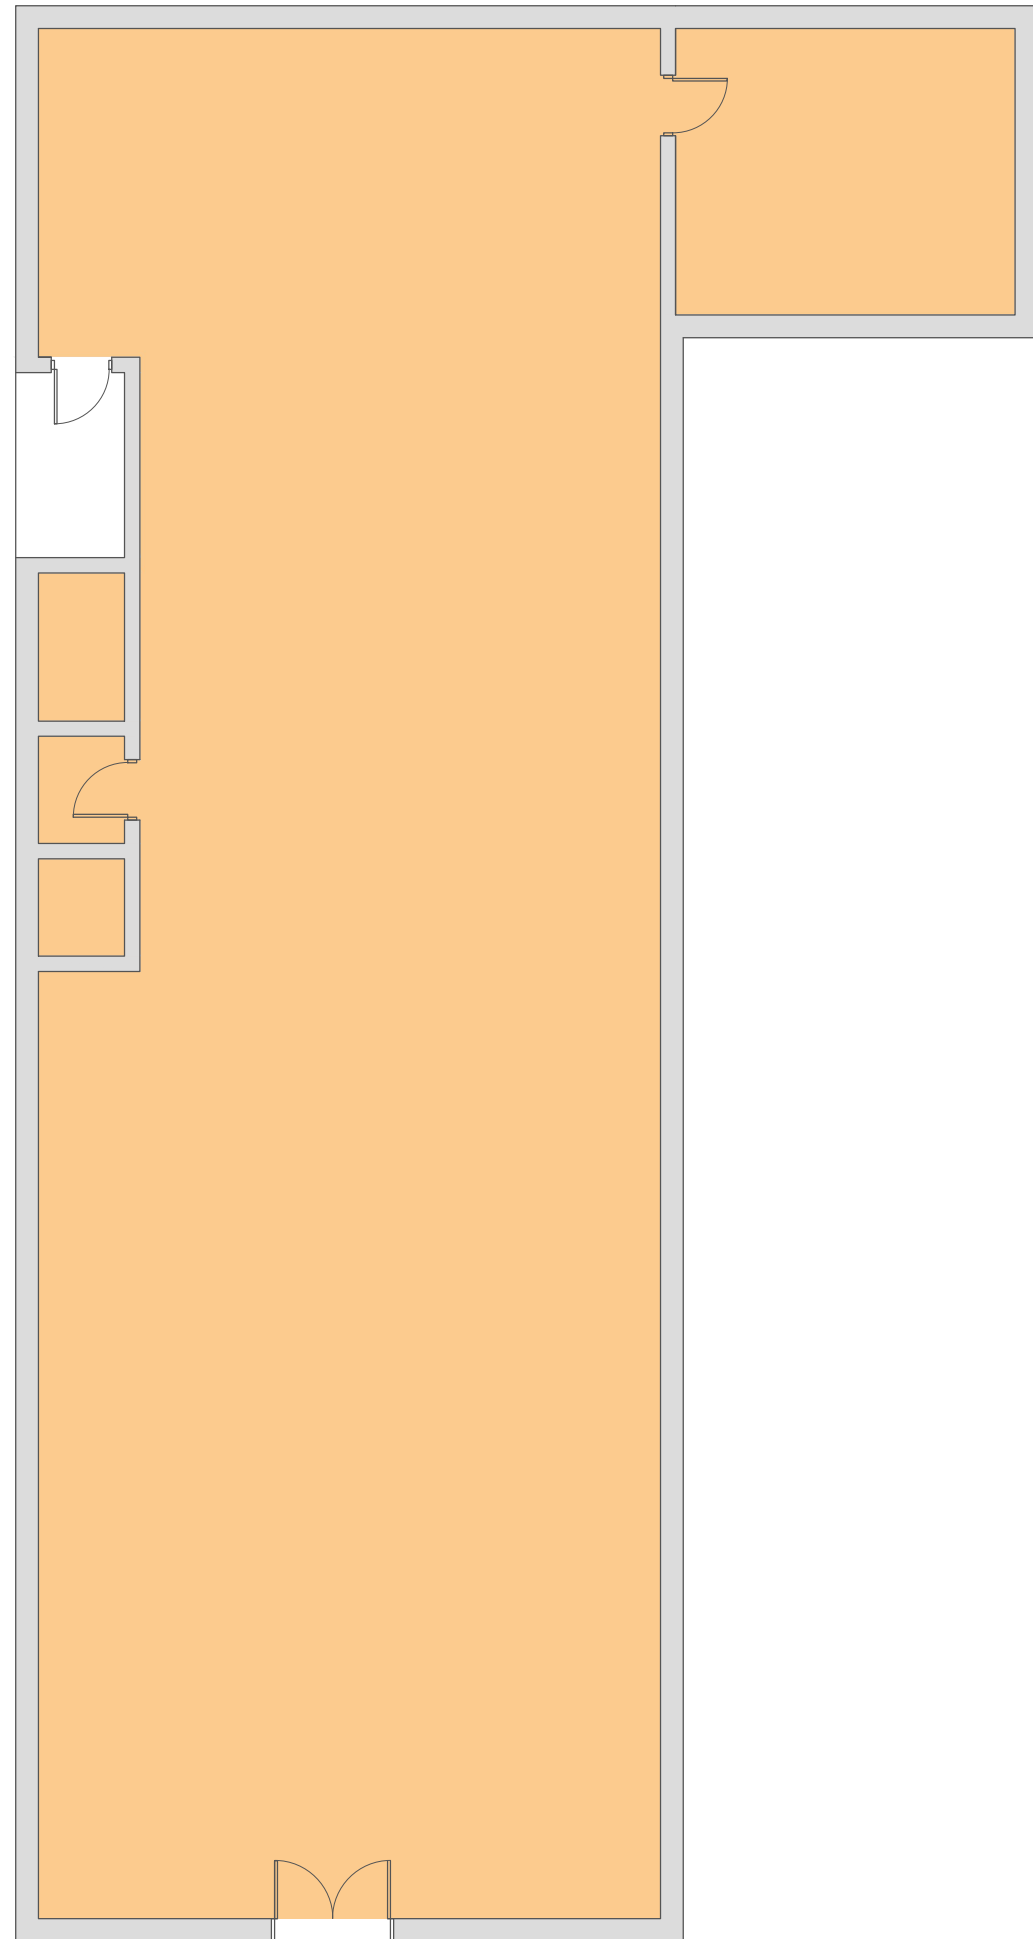


GROUND FLOOR

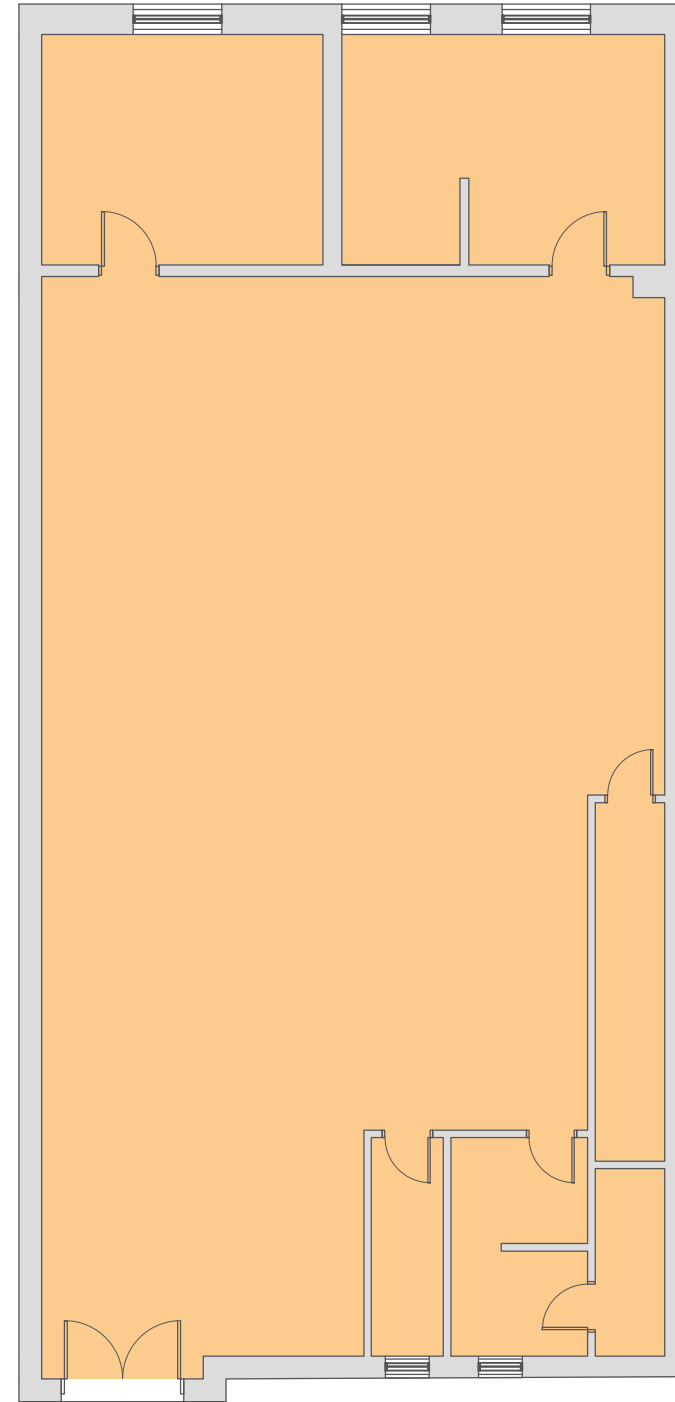


FIRST FLOOR


drawing title			
Area Plans - Gross Internal			
project			
Cannock Shopping Centre - JD Sports			
drawing no.	sheet	scale:	rev:
LBN180401	A3	1:100	-
by:	date:		
ST			
Luis and Bell Surveyors Ltd Office Views The Cottage Swinscoe Ashbourne DERBYSHIRE DE6 2BW m.zambrano@luisandbell.co.uk www.luisandbell.co.uk			

Luis & Bell © COPYRIGHT PROTECTED 2022

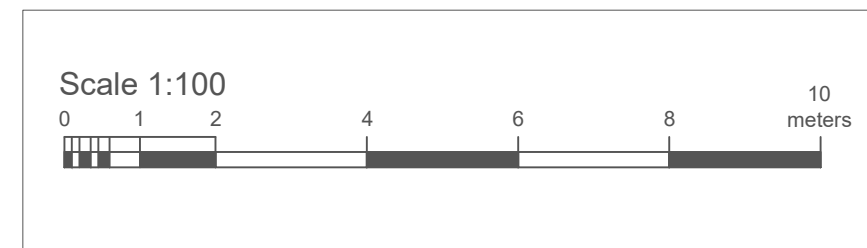

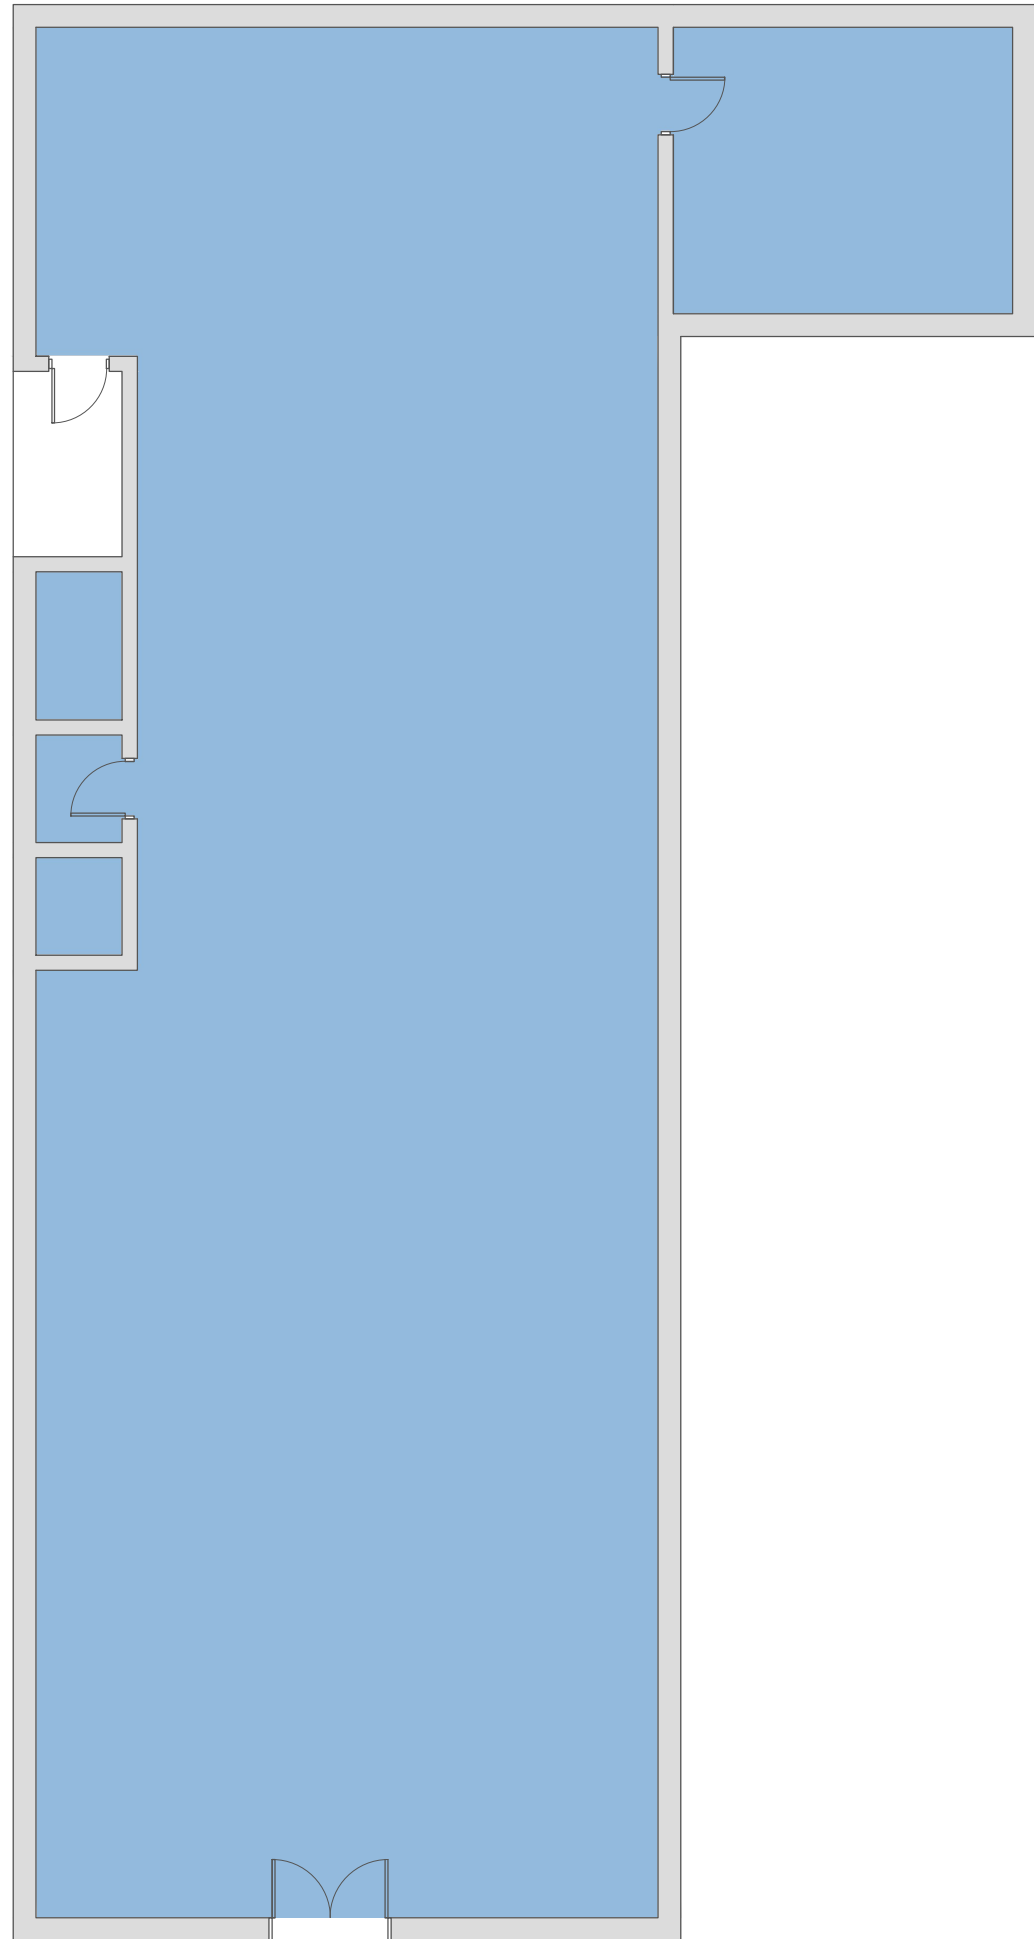

GROUND FLOOR

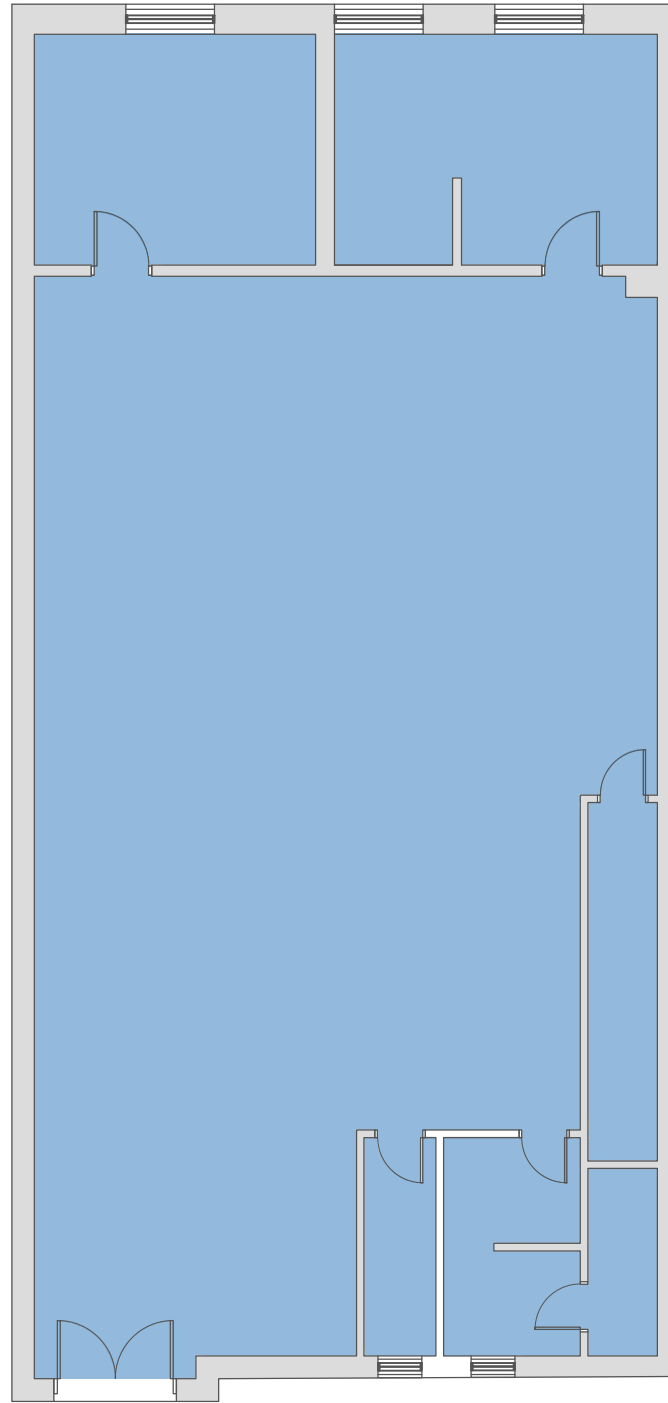

FIRST FLOOR

AREA PLAN

Net Internal Area

Ground Floor	217.48 sq m	2,340.94 sq ft
First Floor	140.95 sq m	1,517.18 sq ft

drawing title			
Area Plans - Net Internal			
project			
Cannock Shopping Centre - JD Sports			
drawing no.	sheet	scale:	rev:
LBN180401	A3	1:100	-
by:	date:		
ST			
Luis and Bell Surveyors Ltd Office Views The Cottage Swinscoe Ashbourne DERBYSHIRE DE6 2BW m.zambrano@luisandbell.co.uk www.luisandbell.co.uk			
		Luis & Bell Surveyors	

Luis & Bell © COPYRIGHT PROTECTED 2022

