


NB Responsibility is not accepted for errors made by others scaling from this drawing. All construction information should be taken from figured dimensions only

A3

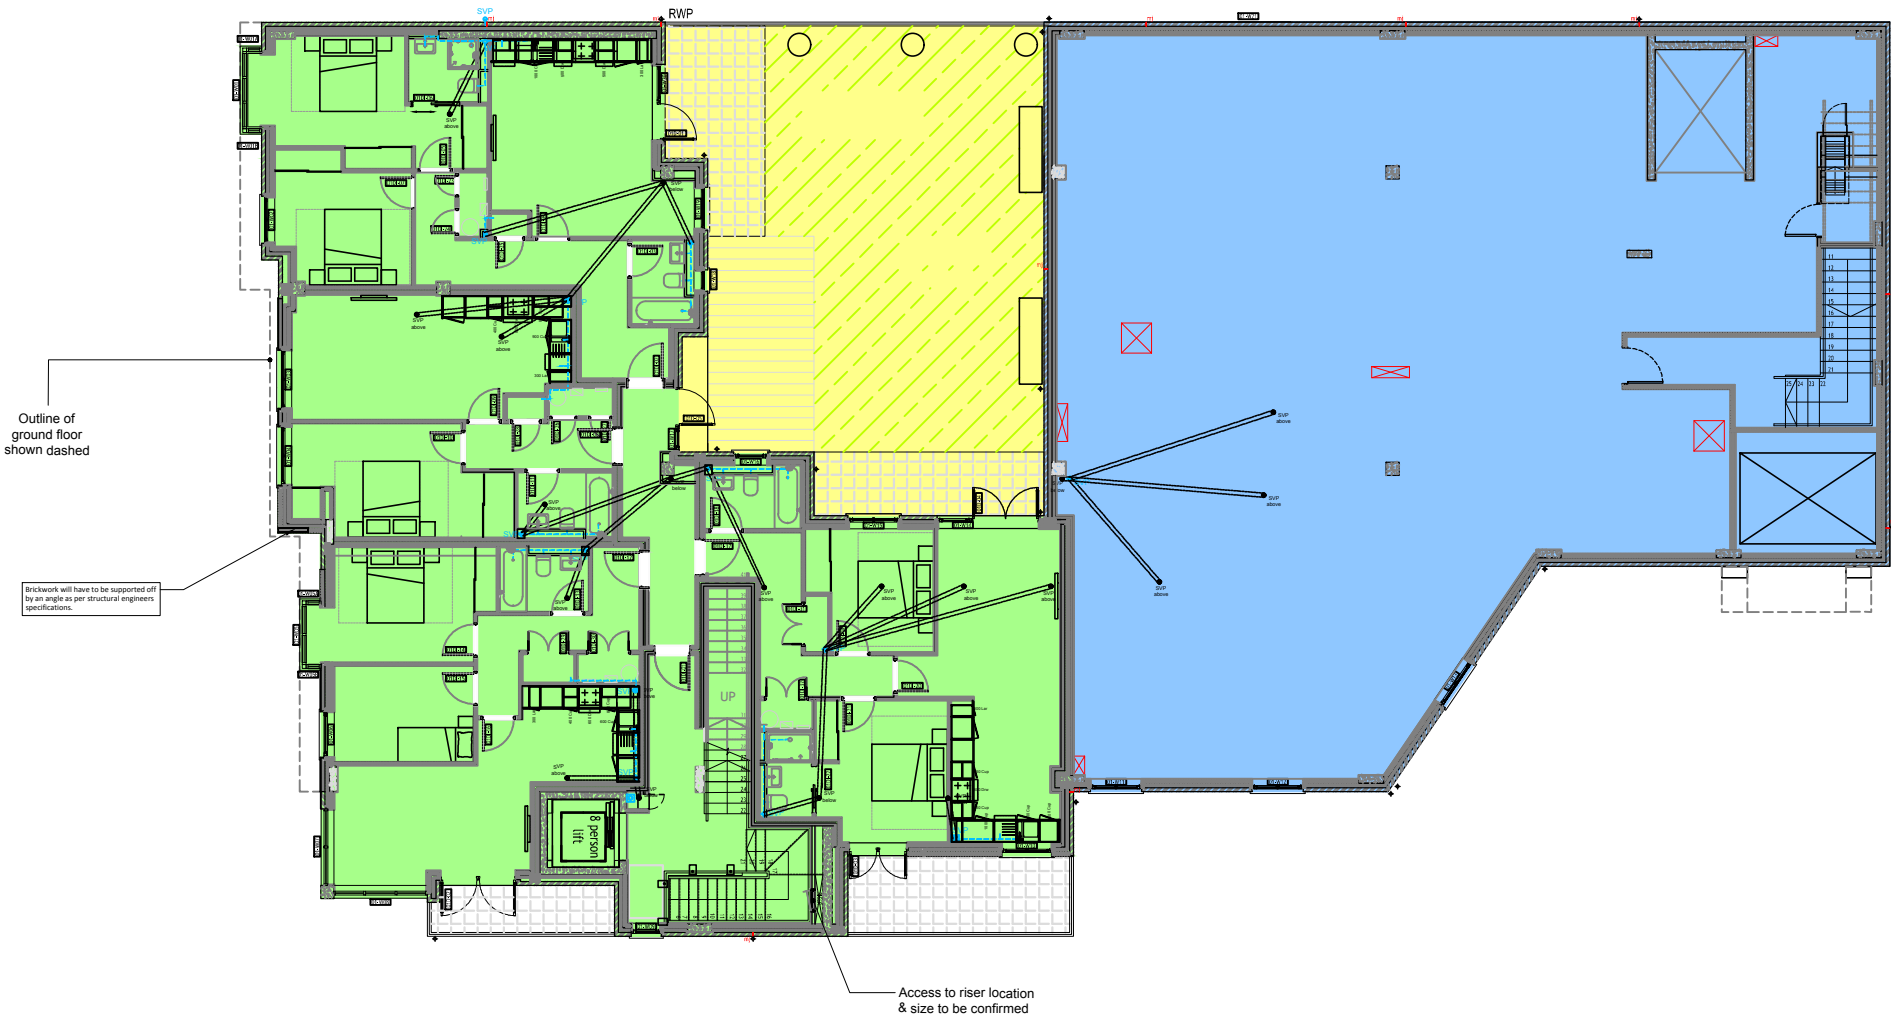

- 116.59m2
1,255sq ft
- 382.69m2
4,119sq ft
- 351.88m2
3,788sq ft

DRAFT

Rev	Description	By	Date
-----	-------------	----	------



Project
53-57, THE STREET
ASHTEAD, KT21

Client
BLACKROCK UK LONG LEASE
PROPERTY FUND

Title
FIRST FLOOR PLAN

Drawn by KJW	Surveyor JRB	Date DEC '17
-----------------	-----------------	-----------------

Scale
1:200@A3

Drawing Number
U171953-A09-02

Revision

Layouts shown were supplied by a 3rd party; Workman LLP therefore take no responsibility for the accuracy or information taken from them.