


DO NOT SCALE THIS DRAWING.
 Architects are to be notified of any discrepancies.
 Contractors must check all dimensions on site.
 This drawing is subject to copyright laws and is for use on this project only.
 This drawing is to be used solely for the information as titled only.
 For other information refer to the latest revision of any cross referenced drawings.
 To be read in conjunction with relevant design standards/protocols.

- KEY:**
- TESCO DEMISE
 - LANDLORD WORKS
 - TENANT WORKS
 - W INCOMING POTABLE WATER FEED
 - BT INCOMING BT TELE-COMMS POINT
 - E INCOMING ELECTRIC HEAD LOCATION
 - svp SOIL AND VENT PIPE
 - popup FOUL GRAVITY POP-UP

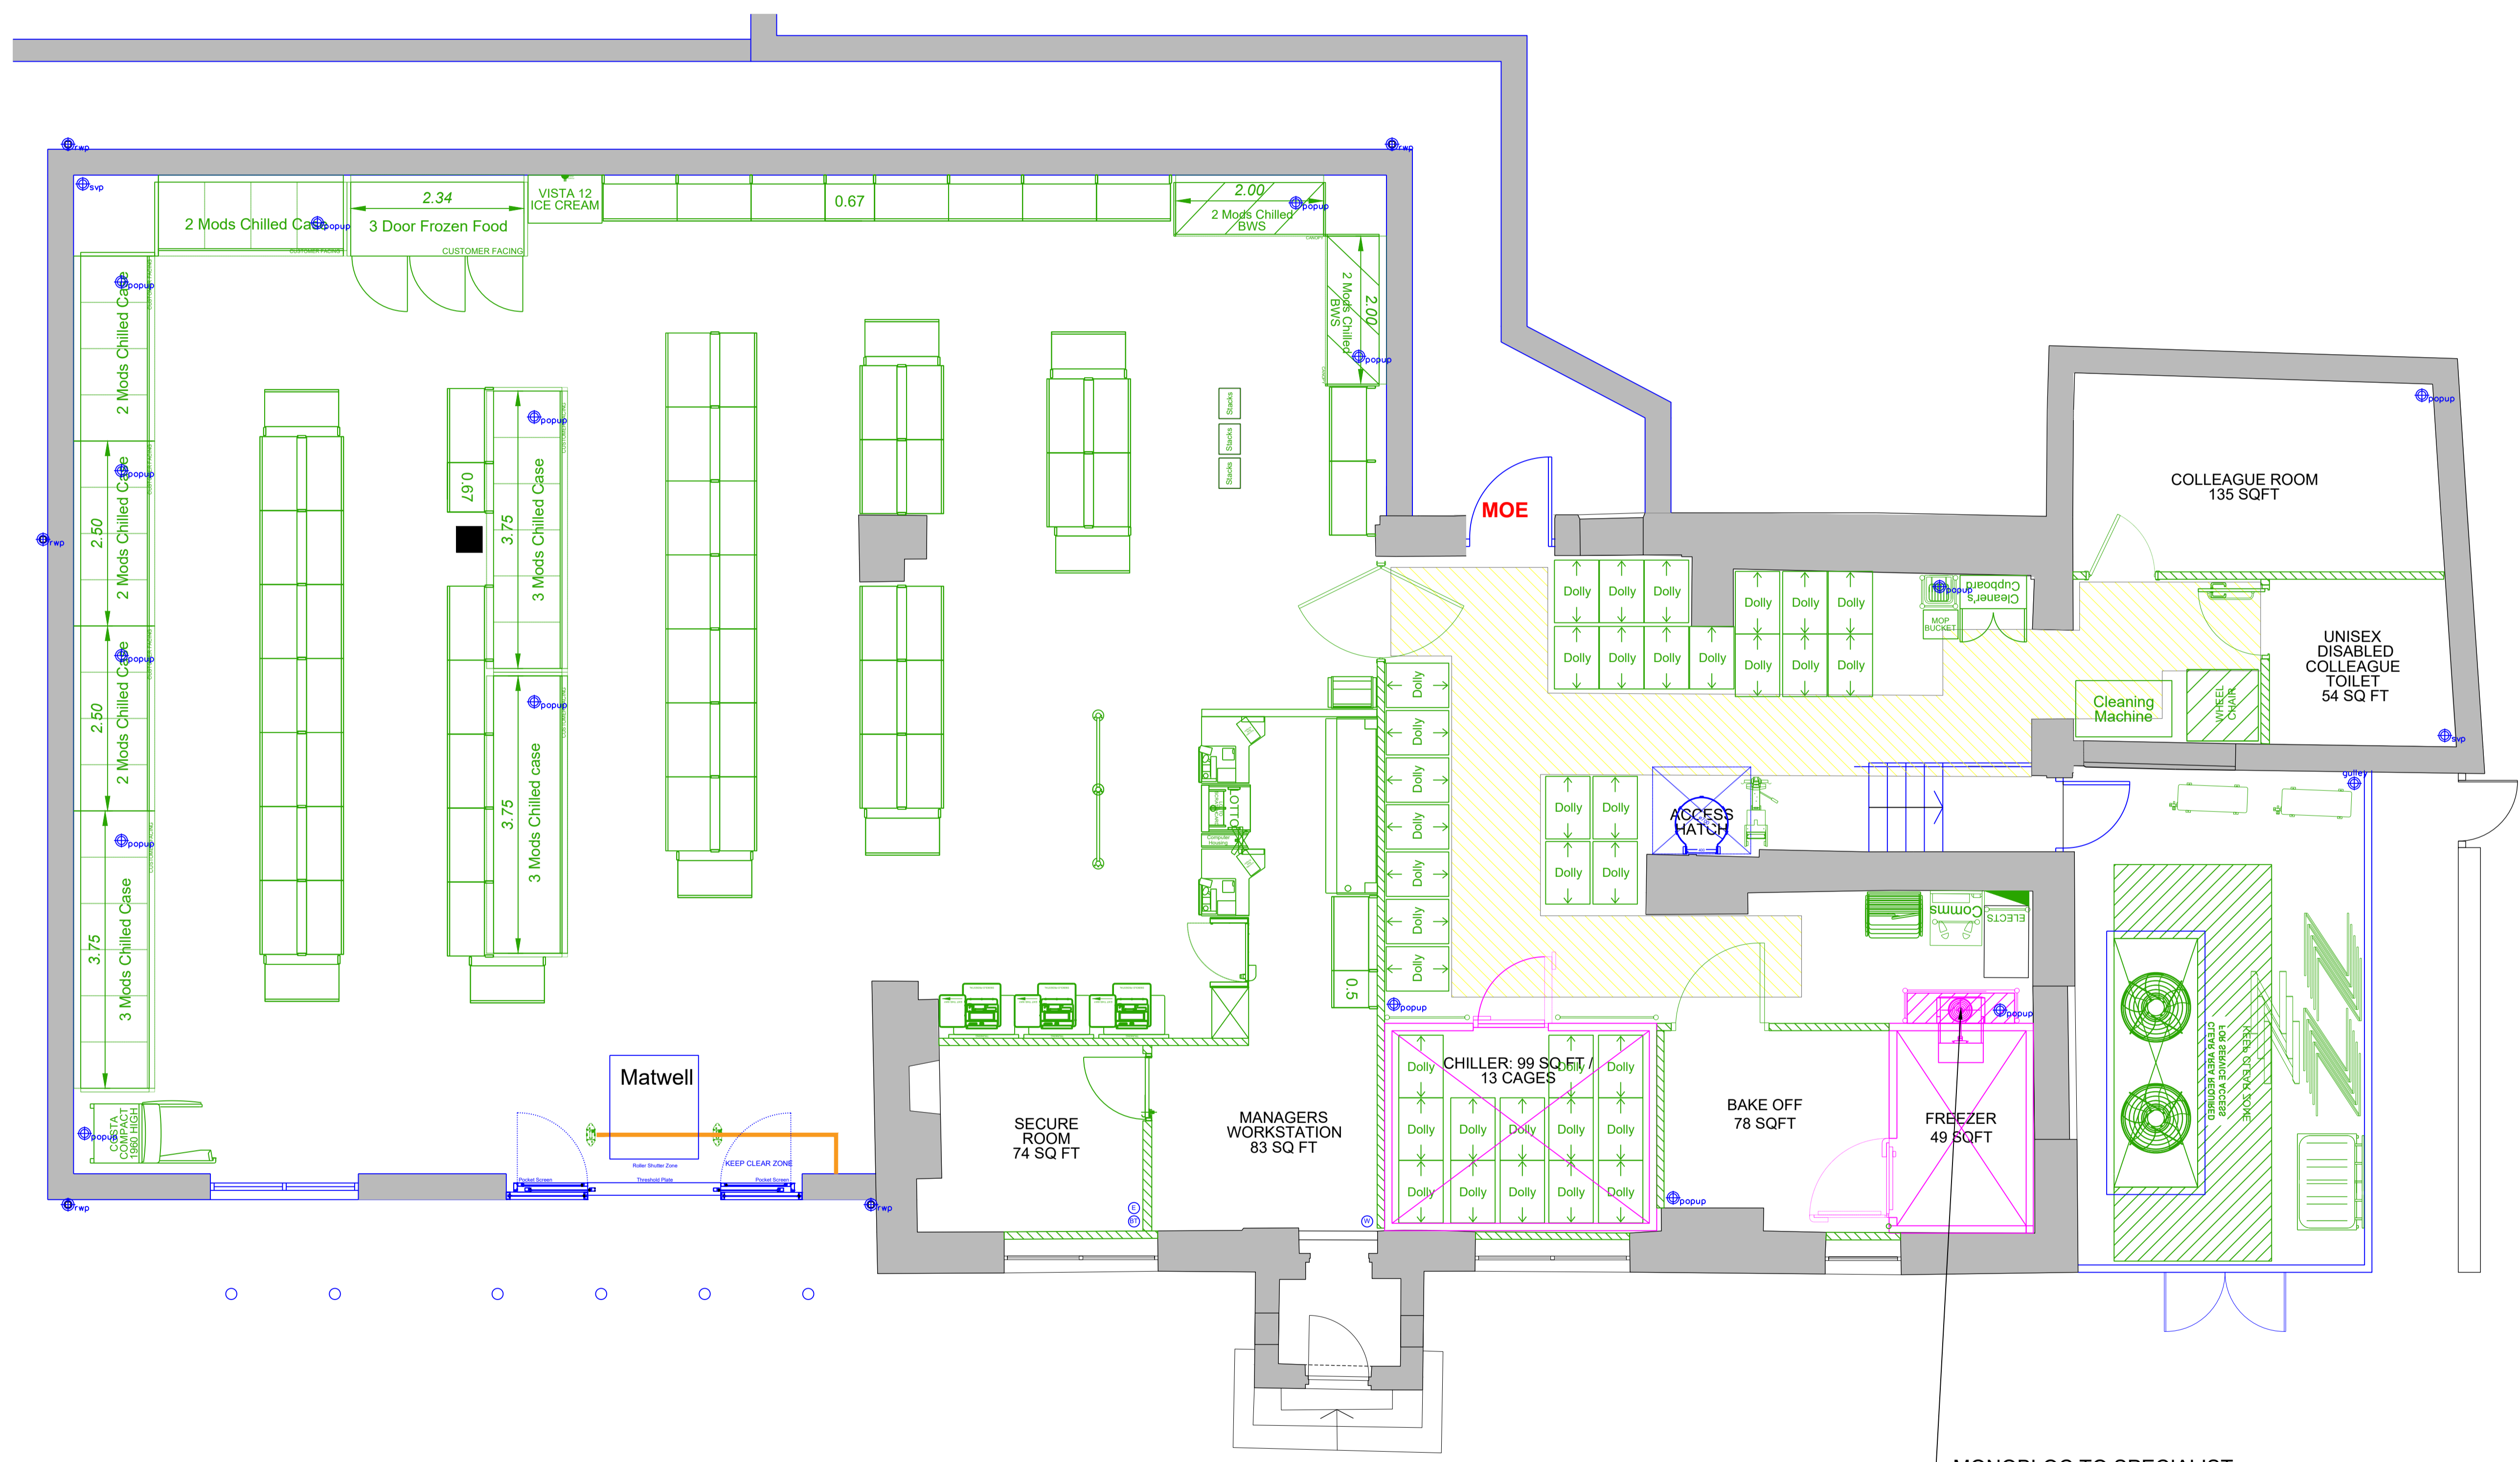

MONOBLOC TO SPECIALIST DESIGN. LOUVRE REQUIREMENTS TBC.

1m SCALE 1:50

LP01	26.07.22	REAR MOE DOOR RELOCATED, UPDATED TO LATEST RETAIL PLAN	OKB/MA
LP00	18.05.22	FIRST ISSUE	OKB/MA
REV	DATE	DESCRIPTION	DRN/CKD

AMENDMENTS

STATUS: **LEASE PACK**

CLIENT: **TESCO**

PROJECT NAME: **Baxenden Express**

PROJECT ADDRESS: **Manchester Road, Baxenden, BB5 2QJ**

DRAWING TITLE: **Proposed Tenant Works Ground Floor Plan**

JOB NO:	DRG NO:	REVISION:
6676	A102	LP01

DATE:	SCALE:	SHEET SIZE:
May 22	1:50	A1



1 CARDALE PARK, BECKWITH HEAD ROAD, HARROGATE HG3 1RZ
 www.ssa-architects.co.uk
 T: 01423 856999