


REV.	AMENDMENT	BY:	DATE
------	-----------	-----	------

-

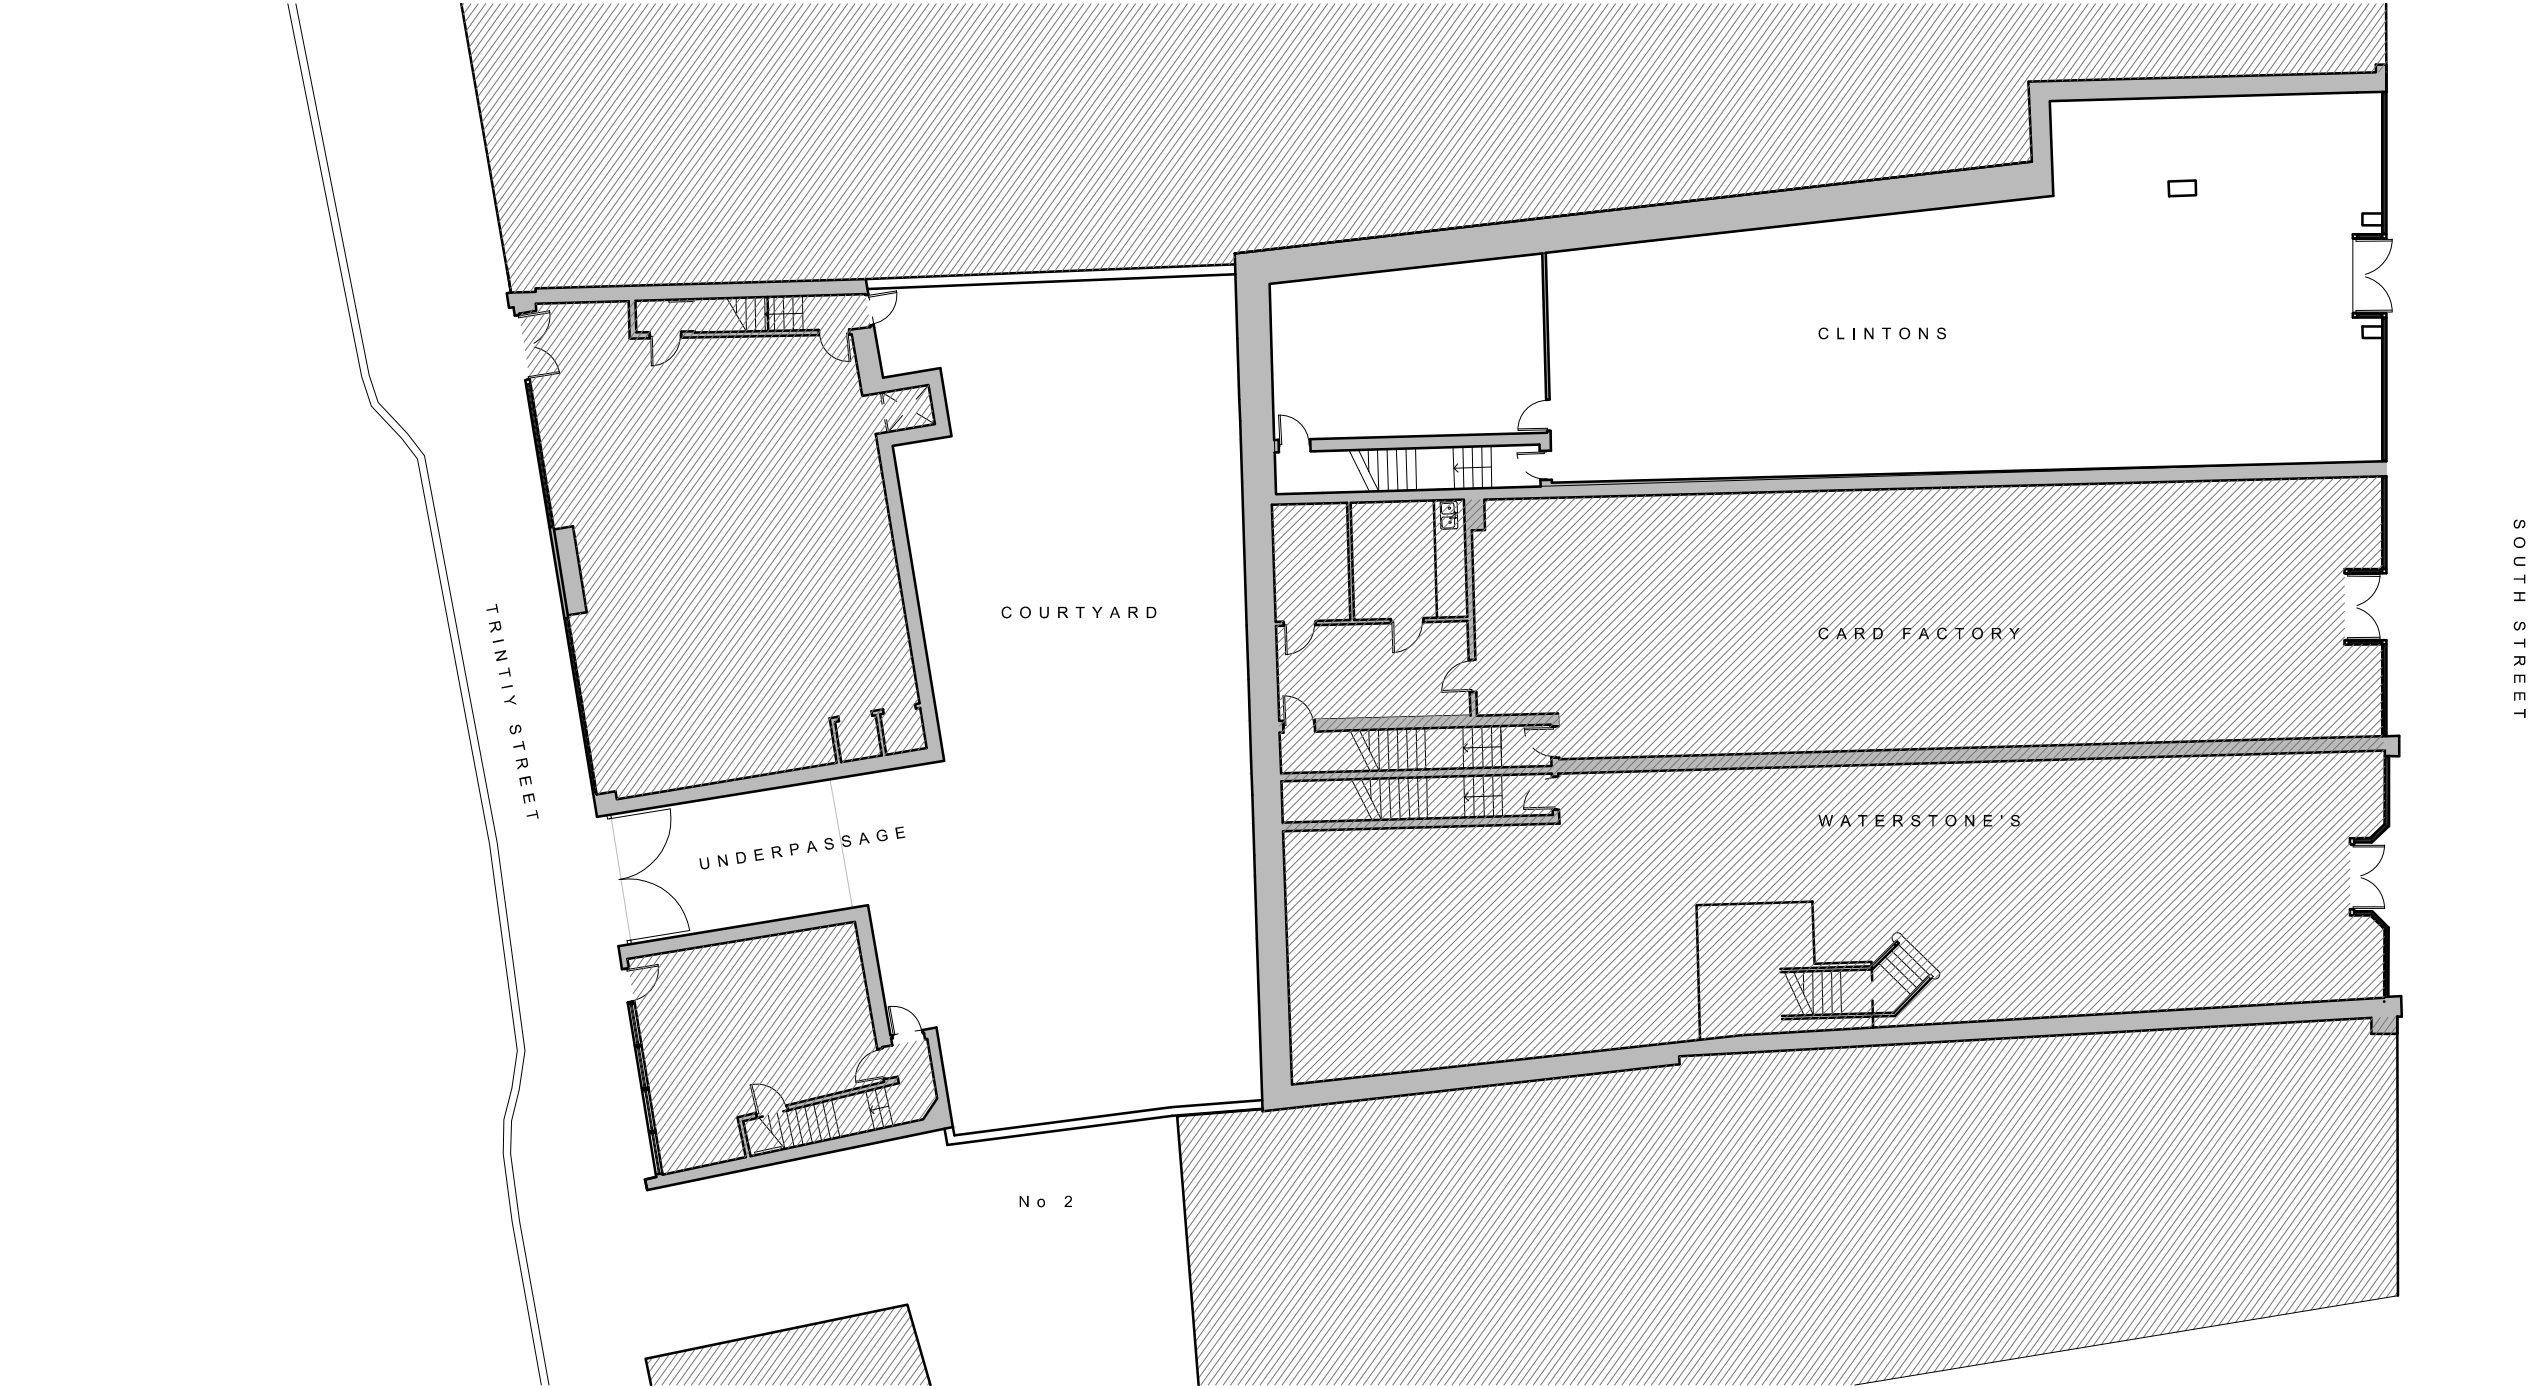

**Brooks Murray Architects**  
41 Tabernacle Street, London, NC2A 4AA  
+44 (0)2077399955 architects@brooksmurray.com

**brooks  
murray**

CLIENT:  
Private Client

JOB:  
Clintons  
46 South Street, Dorchester  
DT1 1DQ


DRAWING TITLE:  
Existing Ground Floor Plan

SCALE:  
1:200 @A3

DATE:  
July 2022

STATUS:  
Planning Application

DRAWING NUMBER: 1294.10.010  
REV: CF  
ISSUED BY:

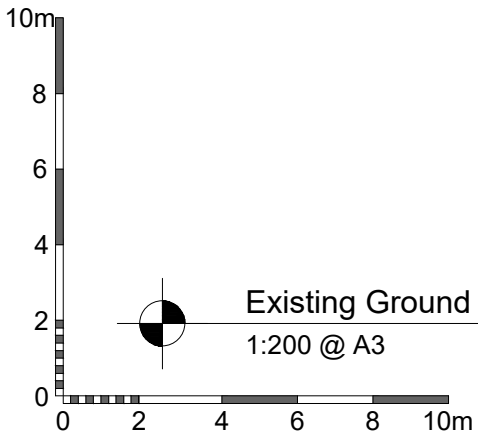

Existing Ground Floor Plan  
1:200 @ A3