


REV.	AMENDMENT	BY:	DATE
------	-----------	-----	------

-

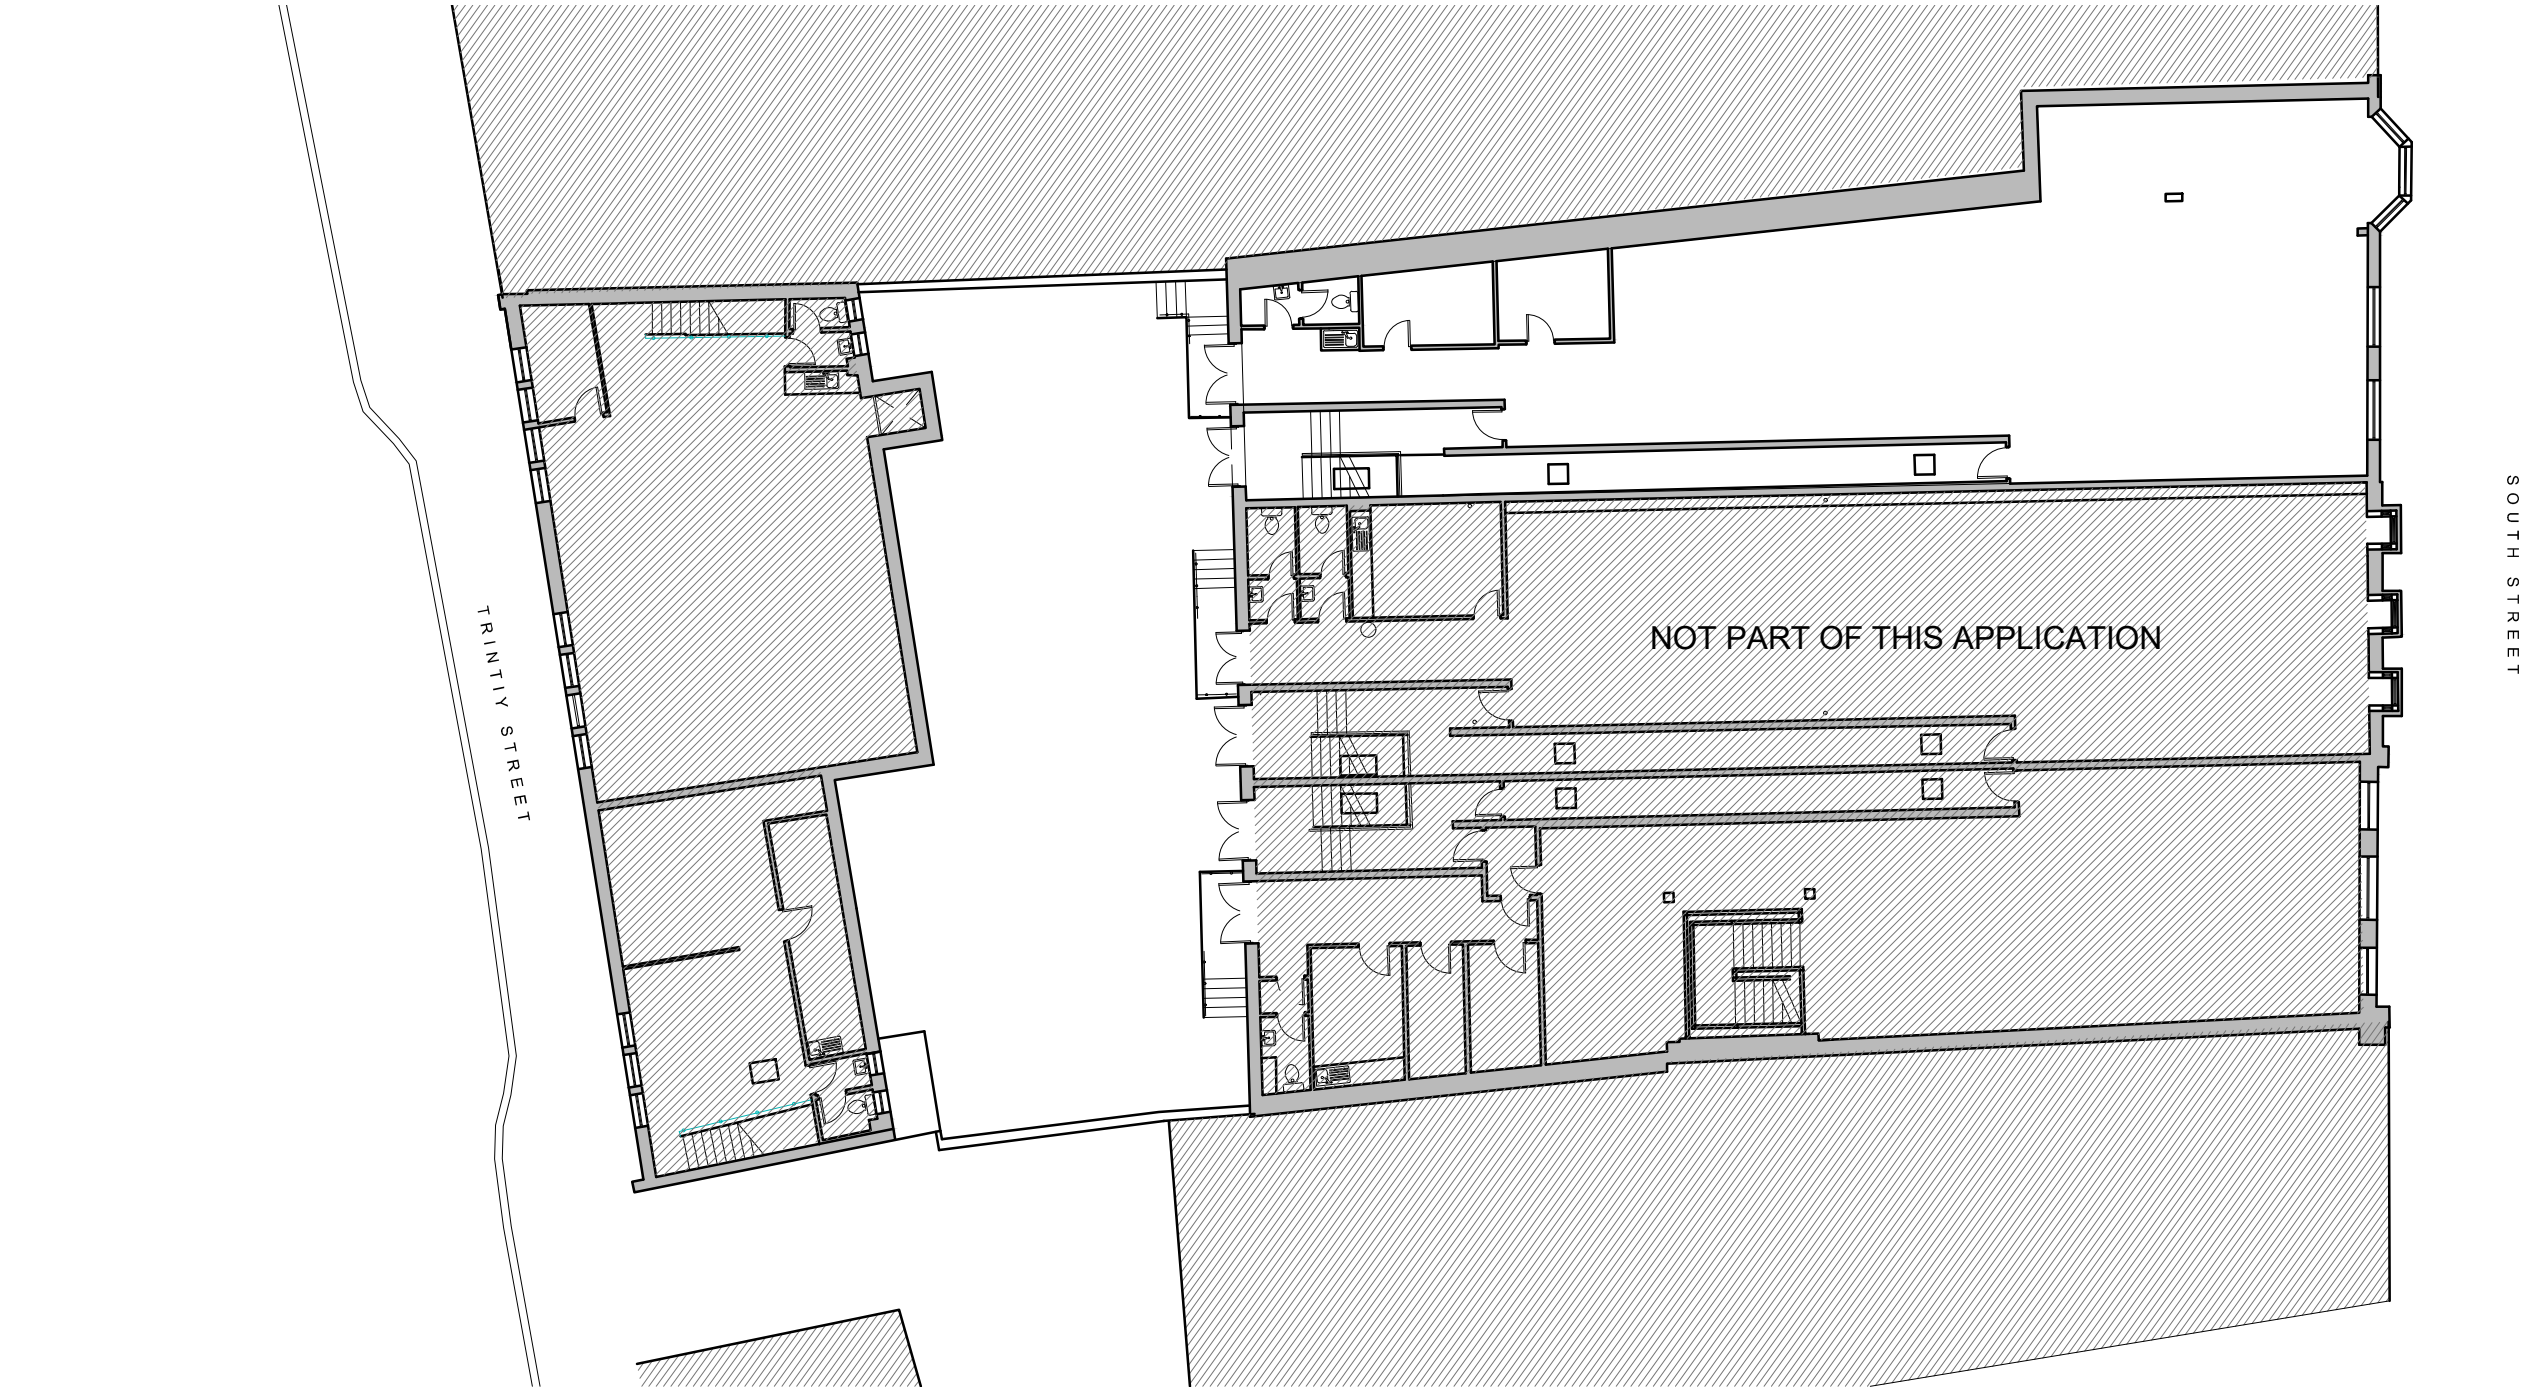

Brooks Murray Architects
41 Tabernacle Street, London, NC2A 4AA
+44 (0)2077399955 architects@brooksmurray.com

**brooks
murray**

CLIENT:
Private Client

JOB:
Clintons
46 South Street, Dorchester
DT1 1DQ

DRAWING TITLE:
Existing First Floor Plan

SCALE:
1:200 @A3

DATE:
July 2022

STATUS:
Planning Application

DRAWING NUMBER:	REV:	ISSUED BY:
1294.10.011		CF