


USE FIGURED DIMENSIONS ONLY. DO NOT SCALE FROM THIS DRAWING EXCEPT FOR PLANNING PURPOSES. ALL DIMENSIONS MUST BE CHECKED ON SITE ANY INCONSISTENCIES MUST BE REPORTED BACK TO THE ARCHITECT. THIS DRAWING AND ANY DESIGNS INDICATED THEREON ARE THE COPYRIGHT OF BROOKS MURRAY ARCHITECTS. ALL RIGHTS ARE RESERVED. NO PART OF THIS WORK MAY BE PRODUCED WITHOUT PRIOR PERMISSION IN WRITING FROM BROOKS MURRAY ARCHITECTS. PLANNING STAGE DRAWINGS SHOULD NOT BE USED FOR CONSTRUCTION.

REV.	AMENDMENT	BY:	DATE
------	-----------	-----	------

-

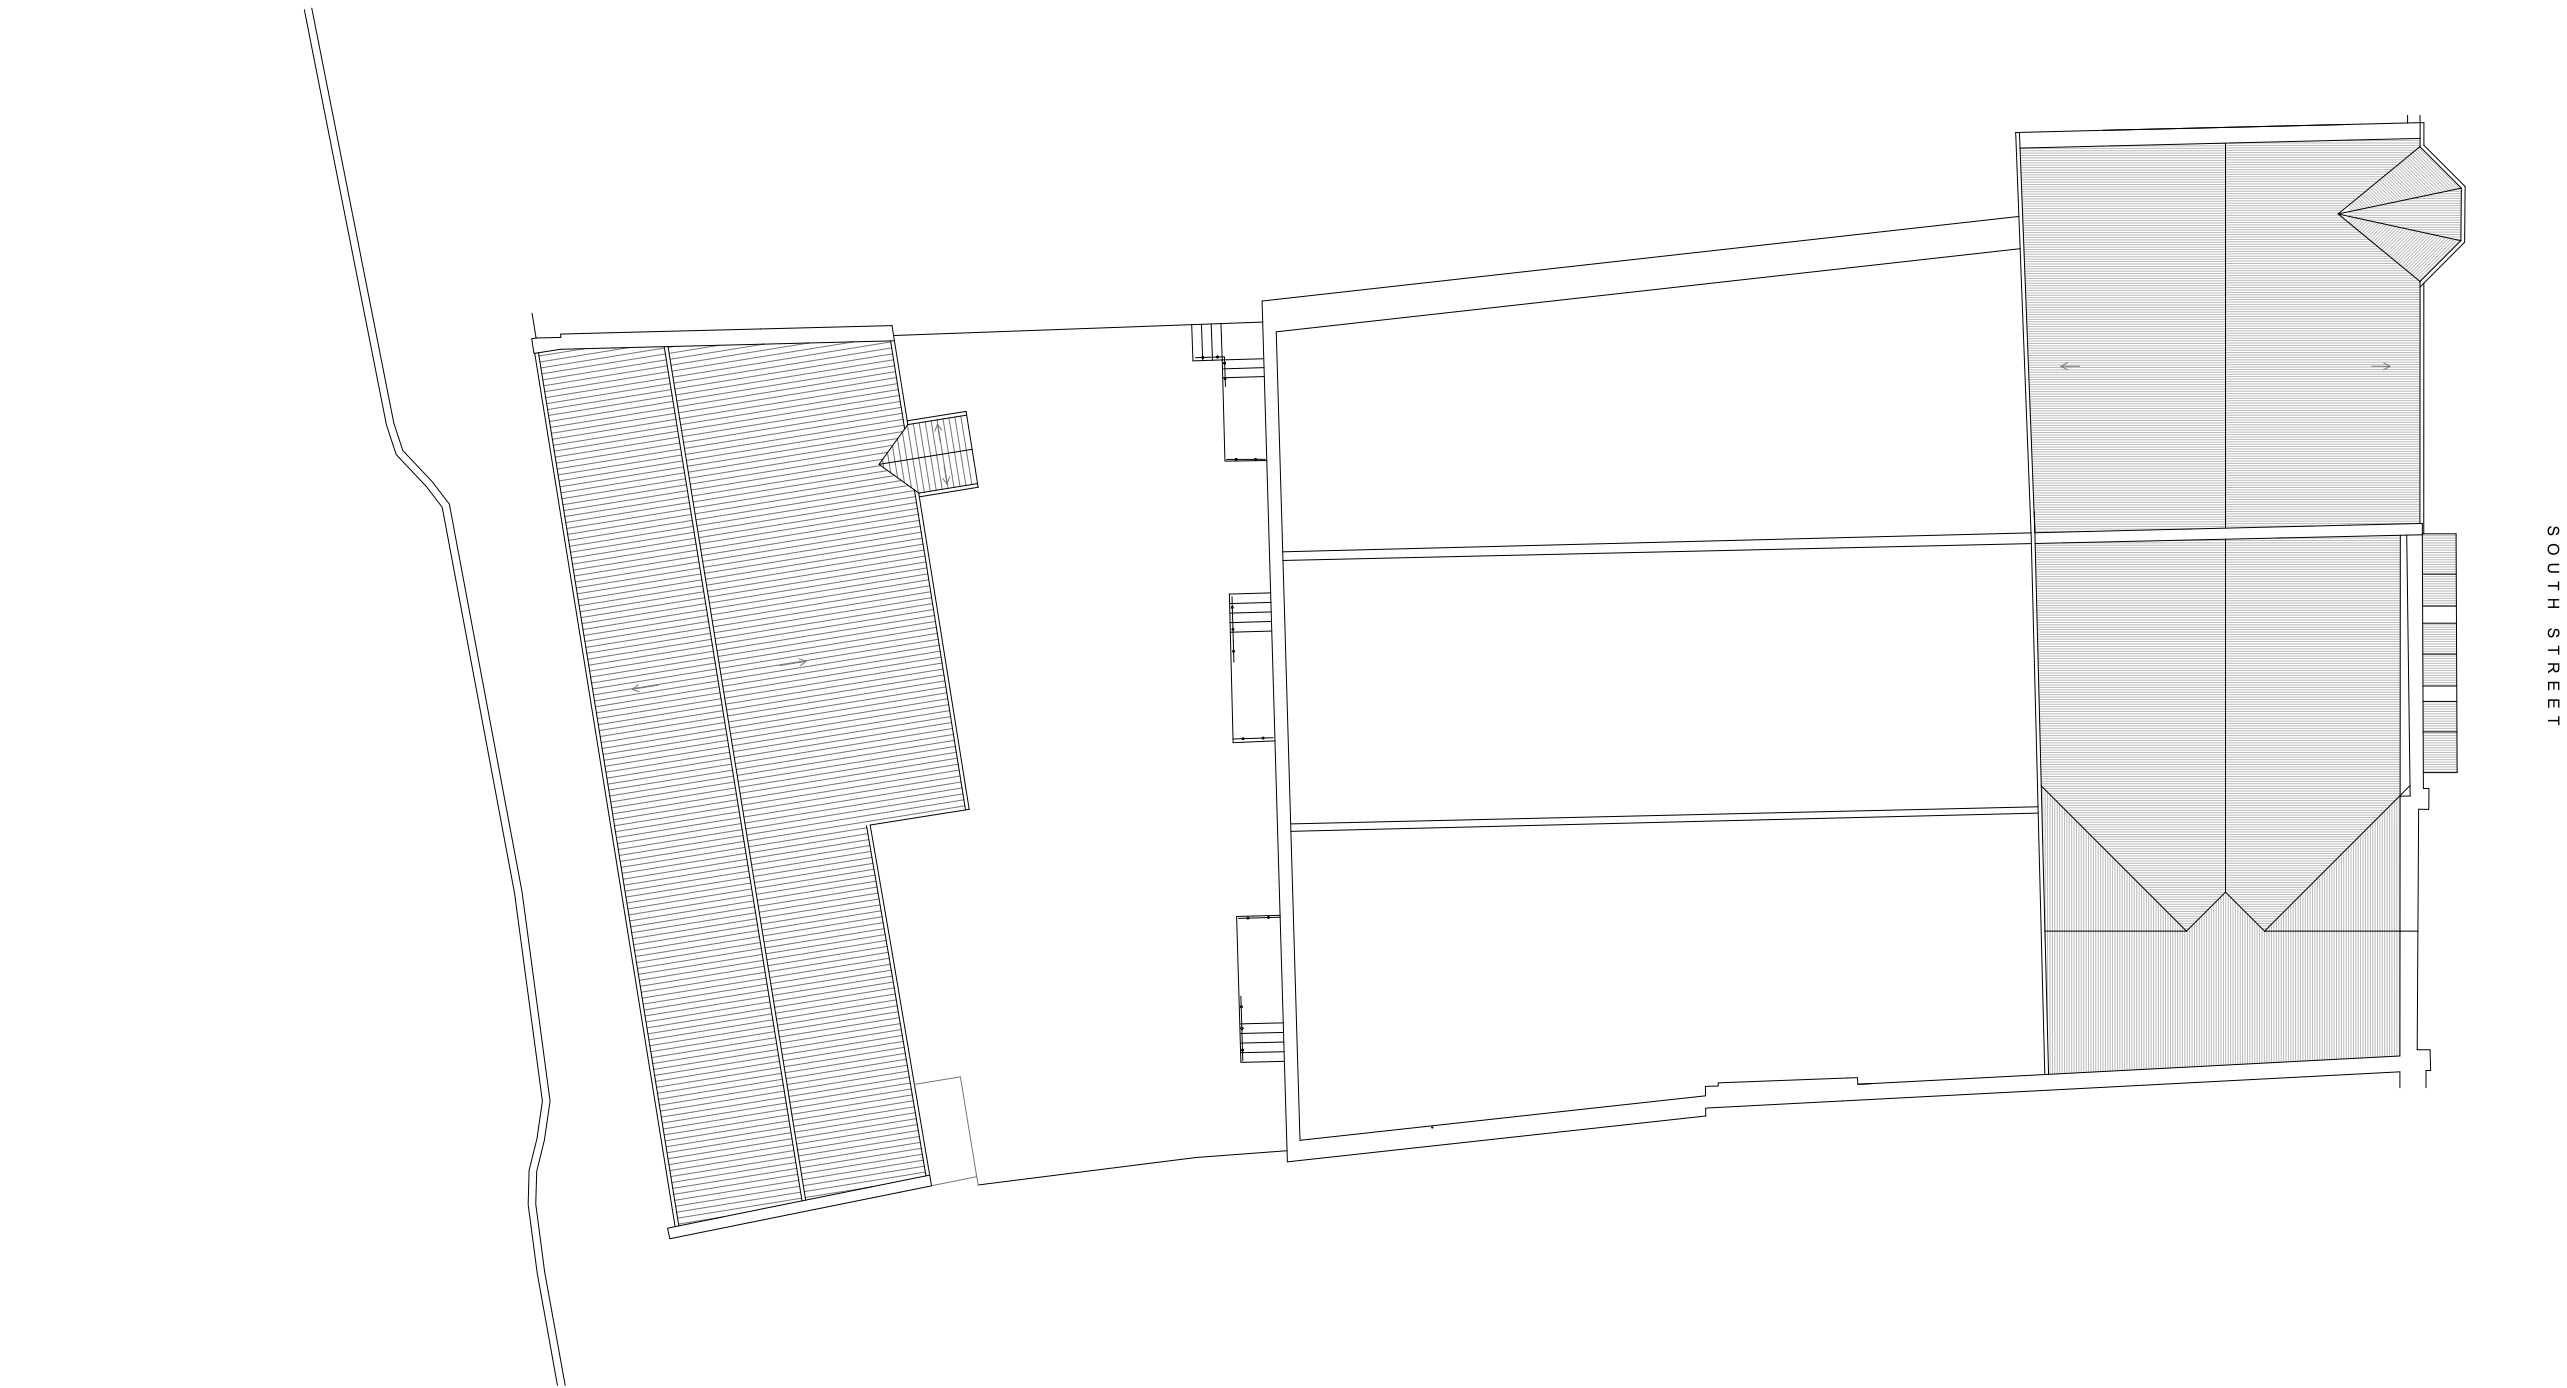

**Brooks Murray Architects**  
41 Tabernacle Street, London, NC2A 4AA  
+44 (0)2077399955 architects@brooksmurray.com

**brooks  
murray**

CLIENT:  
Private Client

JOB:  
Clintons  
46 South Street, Dorchester  
DT1 1DQ


DRAWING TITLE:  
Existing Roof Plan

SCALE:  
1:200 @A3

DATE:  
July 2022

STATUS:  
Planning Application

DRAWING NUMBER:	REV:	ISSUED BY:
1294.10.012		CF

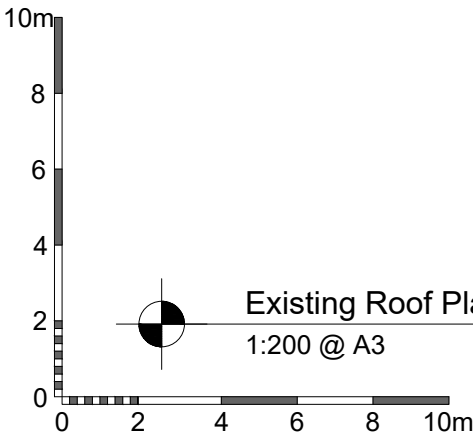

Existing Roof Plan  
1:200 @ A3