


NB Responsibility is not accepted for errors made by others scaling from this drawing. All construction information should be taken from figured dimensions only

A3

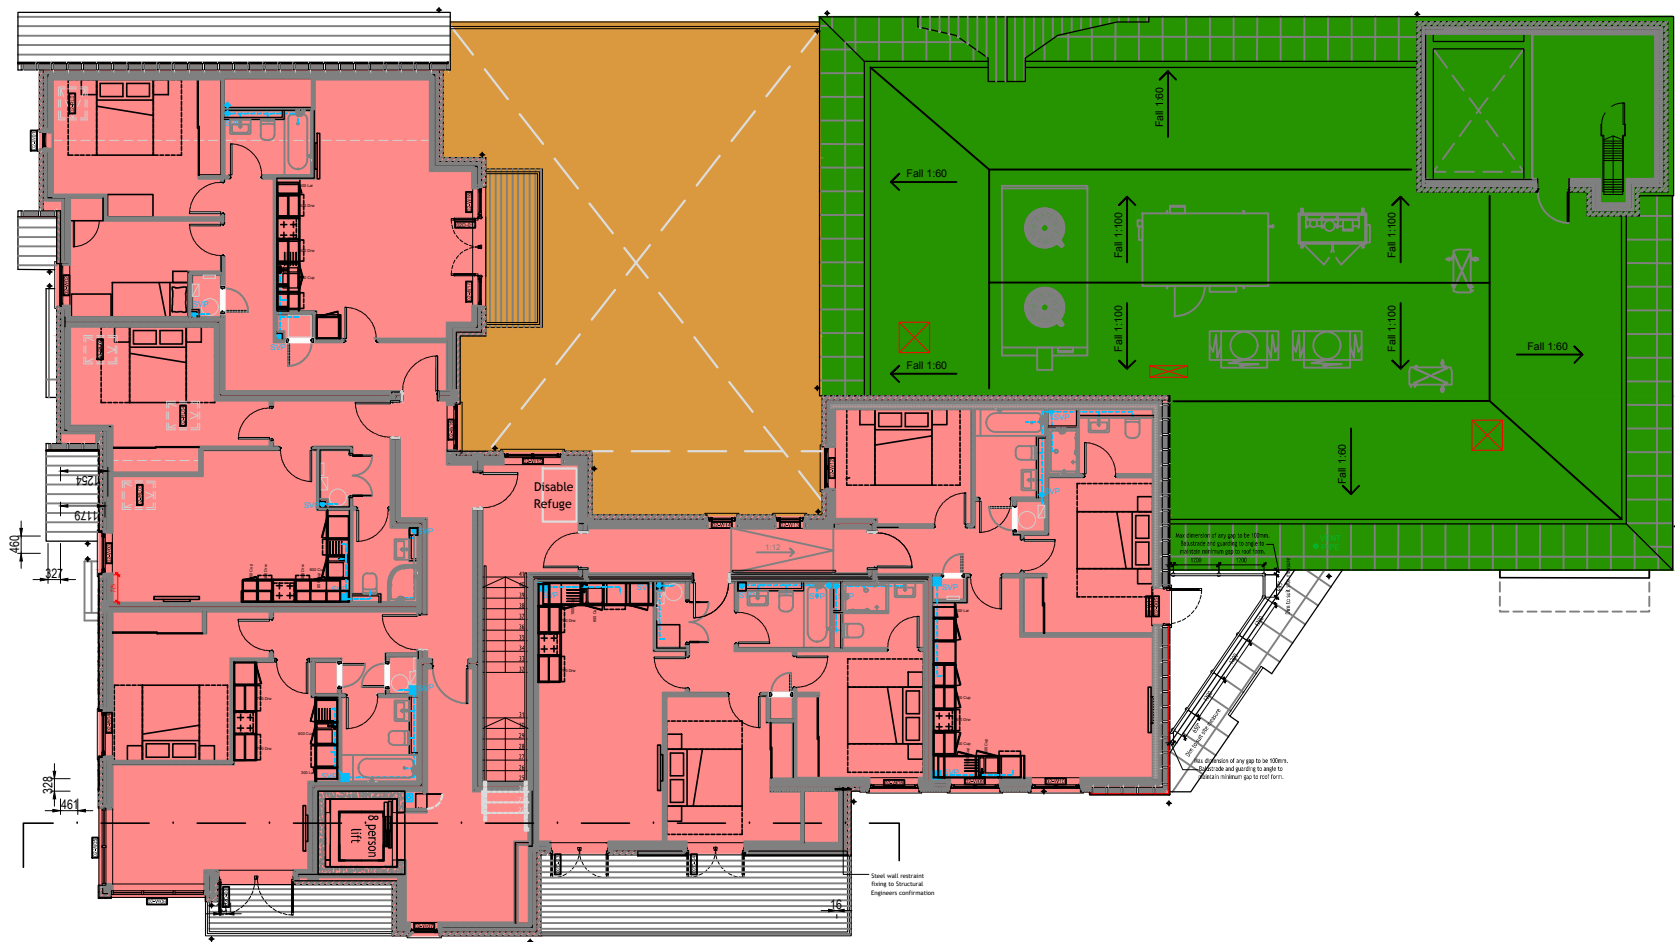

418.56m2 4,505sq ft
116.73m2 1,256sq ft
287.59m2 3,096sq ft

DRAFT

Rev	Description	By	Date
-----	-------------	----	------



Project
53-57, THE STREET
ASHTED, KT21

Client
BLACKROCK UK LONG LEASE
PROPERTY FUND

Title
SECOND FLOOR PLAN

Drawn by KJW	Surveyor JRB	Date DEC '17
-----------------	-----------------	-----------------

Scale
1:200@A3

Drawing Number
U171953-A09-03

Revision

Layouts shown were supplied by a 3rd party; Workman LLP therefore take no responsibility for the accuracy or information taken from them.