




INDICATIVE ONLY



Site Location Plan

Scale: 1:1250

UNIT 1J
332 sq m
3578 sq ft

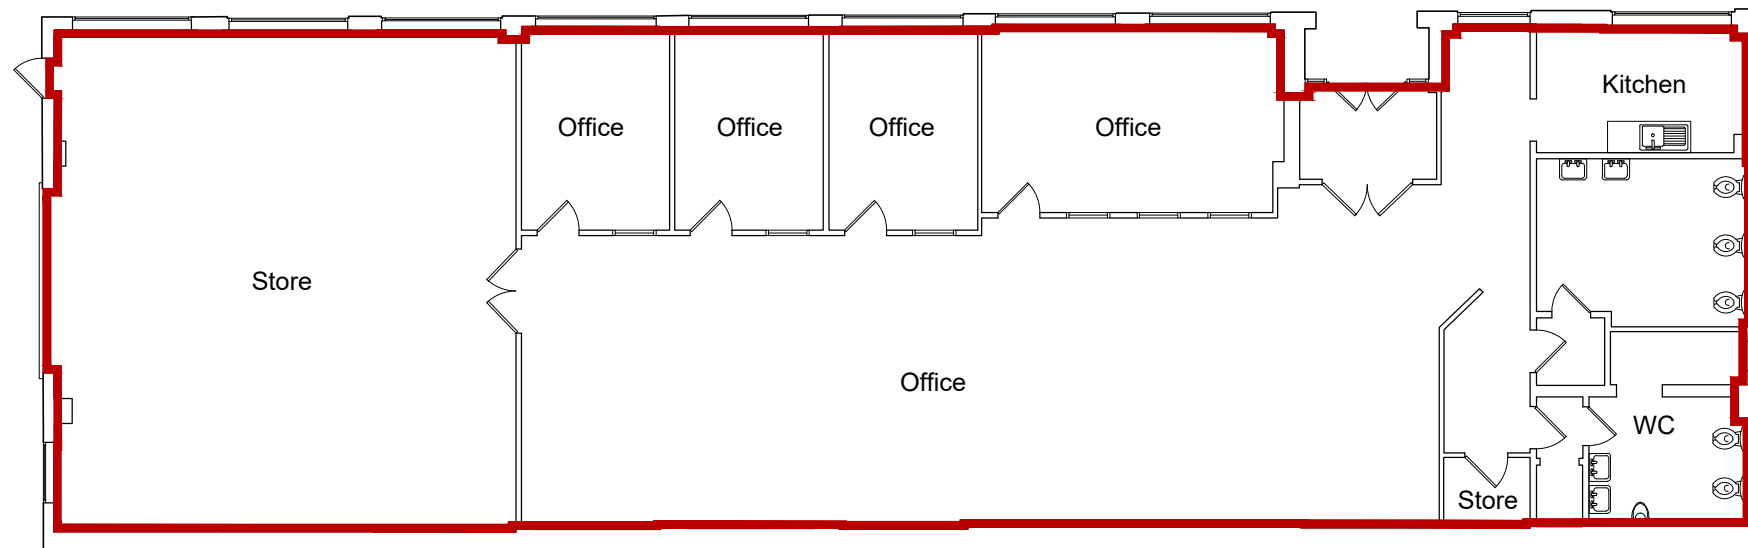

Lease Plan

Scale: 1:150



PAVILION 2
SUCHANAN BUSINESS PARK
GLASGOW
G3 6HZ
TEL: 0141 779 7971
WWW.SIGMA-SURVEYS.COM

10 LOCKSIDE PLACE
EDINBURGH PARK
EDINBURGH
EH12 9RB
TEL: 0131 202 7861
QUOTES@SIGMA-SURVEYS.COM

SURVEYED	A. MCKAY	SCALE
DRAWN	A. MCKAY	1:150 / 1:1250 (A3 Sheet)
CHECKED	R. RENNIE	

WATERHILL PROPERTY GROUP

ENTERPRISE HOUSE, DARLINGTON

LEASE PLAN
UNIT 1J

Job No.	Drawing No.	Date	Revision
20/145	20/145/1J	March 2020	

REVISION	NOTES	DATE
----------	-------	------

Notes:

Grid is arbitrary

