


USE FIGURED DIMENSIONS ONLY. DO NOT SCALE FROM THIS DRAWING EXCEPT FOR PLANNING PURPOSES. ALL DIMENSIONS MUST BE CHECKED ON SITE ANY INCONSISTENCIES MUST BE REPORTED BACK TO THE ARCHITECT. THIS DRAWING AND ANY DESIGNS INDICATED THEREON ARE THE COPYRIGHT OF BROOKS MURRAY ARCHITECTS. ALL RIGHTS ARE RESERVED. NO PART OF THIS WORK MAY BE PRODUCED WITHOUT PRIOR PERMISSION IN WRITING FROM BROOKS MURRAY ARCHITECTS. THESE DRAWINGS ARE INTENDED FOR PLANNING PURPOSES ONLY. THEY ARE NOT TO BE USED FOR BUILDING, AND IF THEY ARE, THIS WILL BE IN BREACH OF BROOKS MURRAY'S COPYRIGHT.

| REV. | AMENDMENT | BY: | DATE |
|------|-----------|-----|------|
|------|-----------|-----|------|

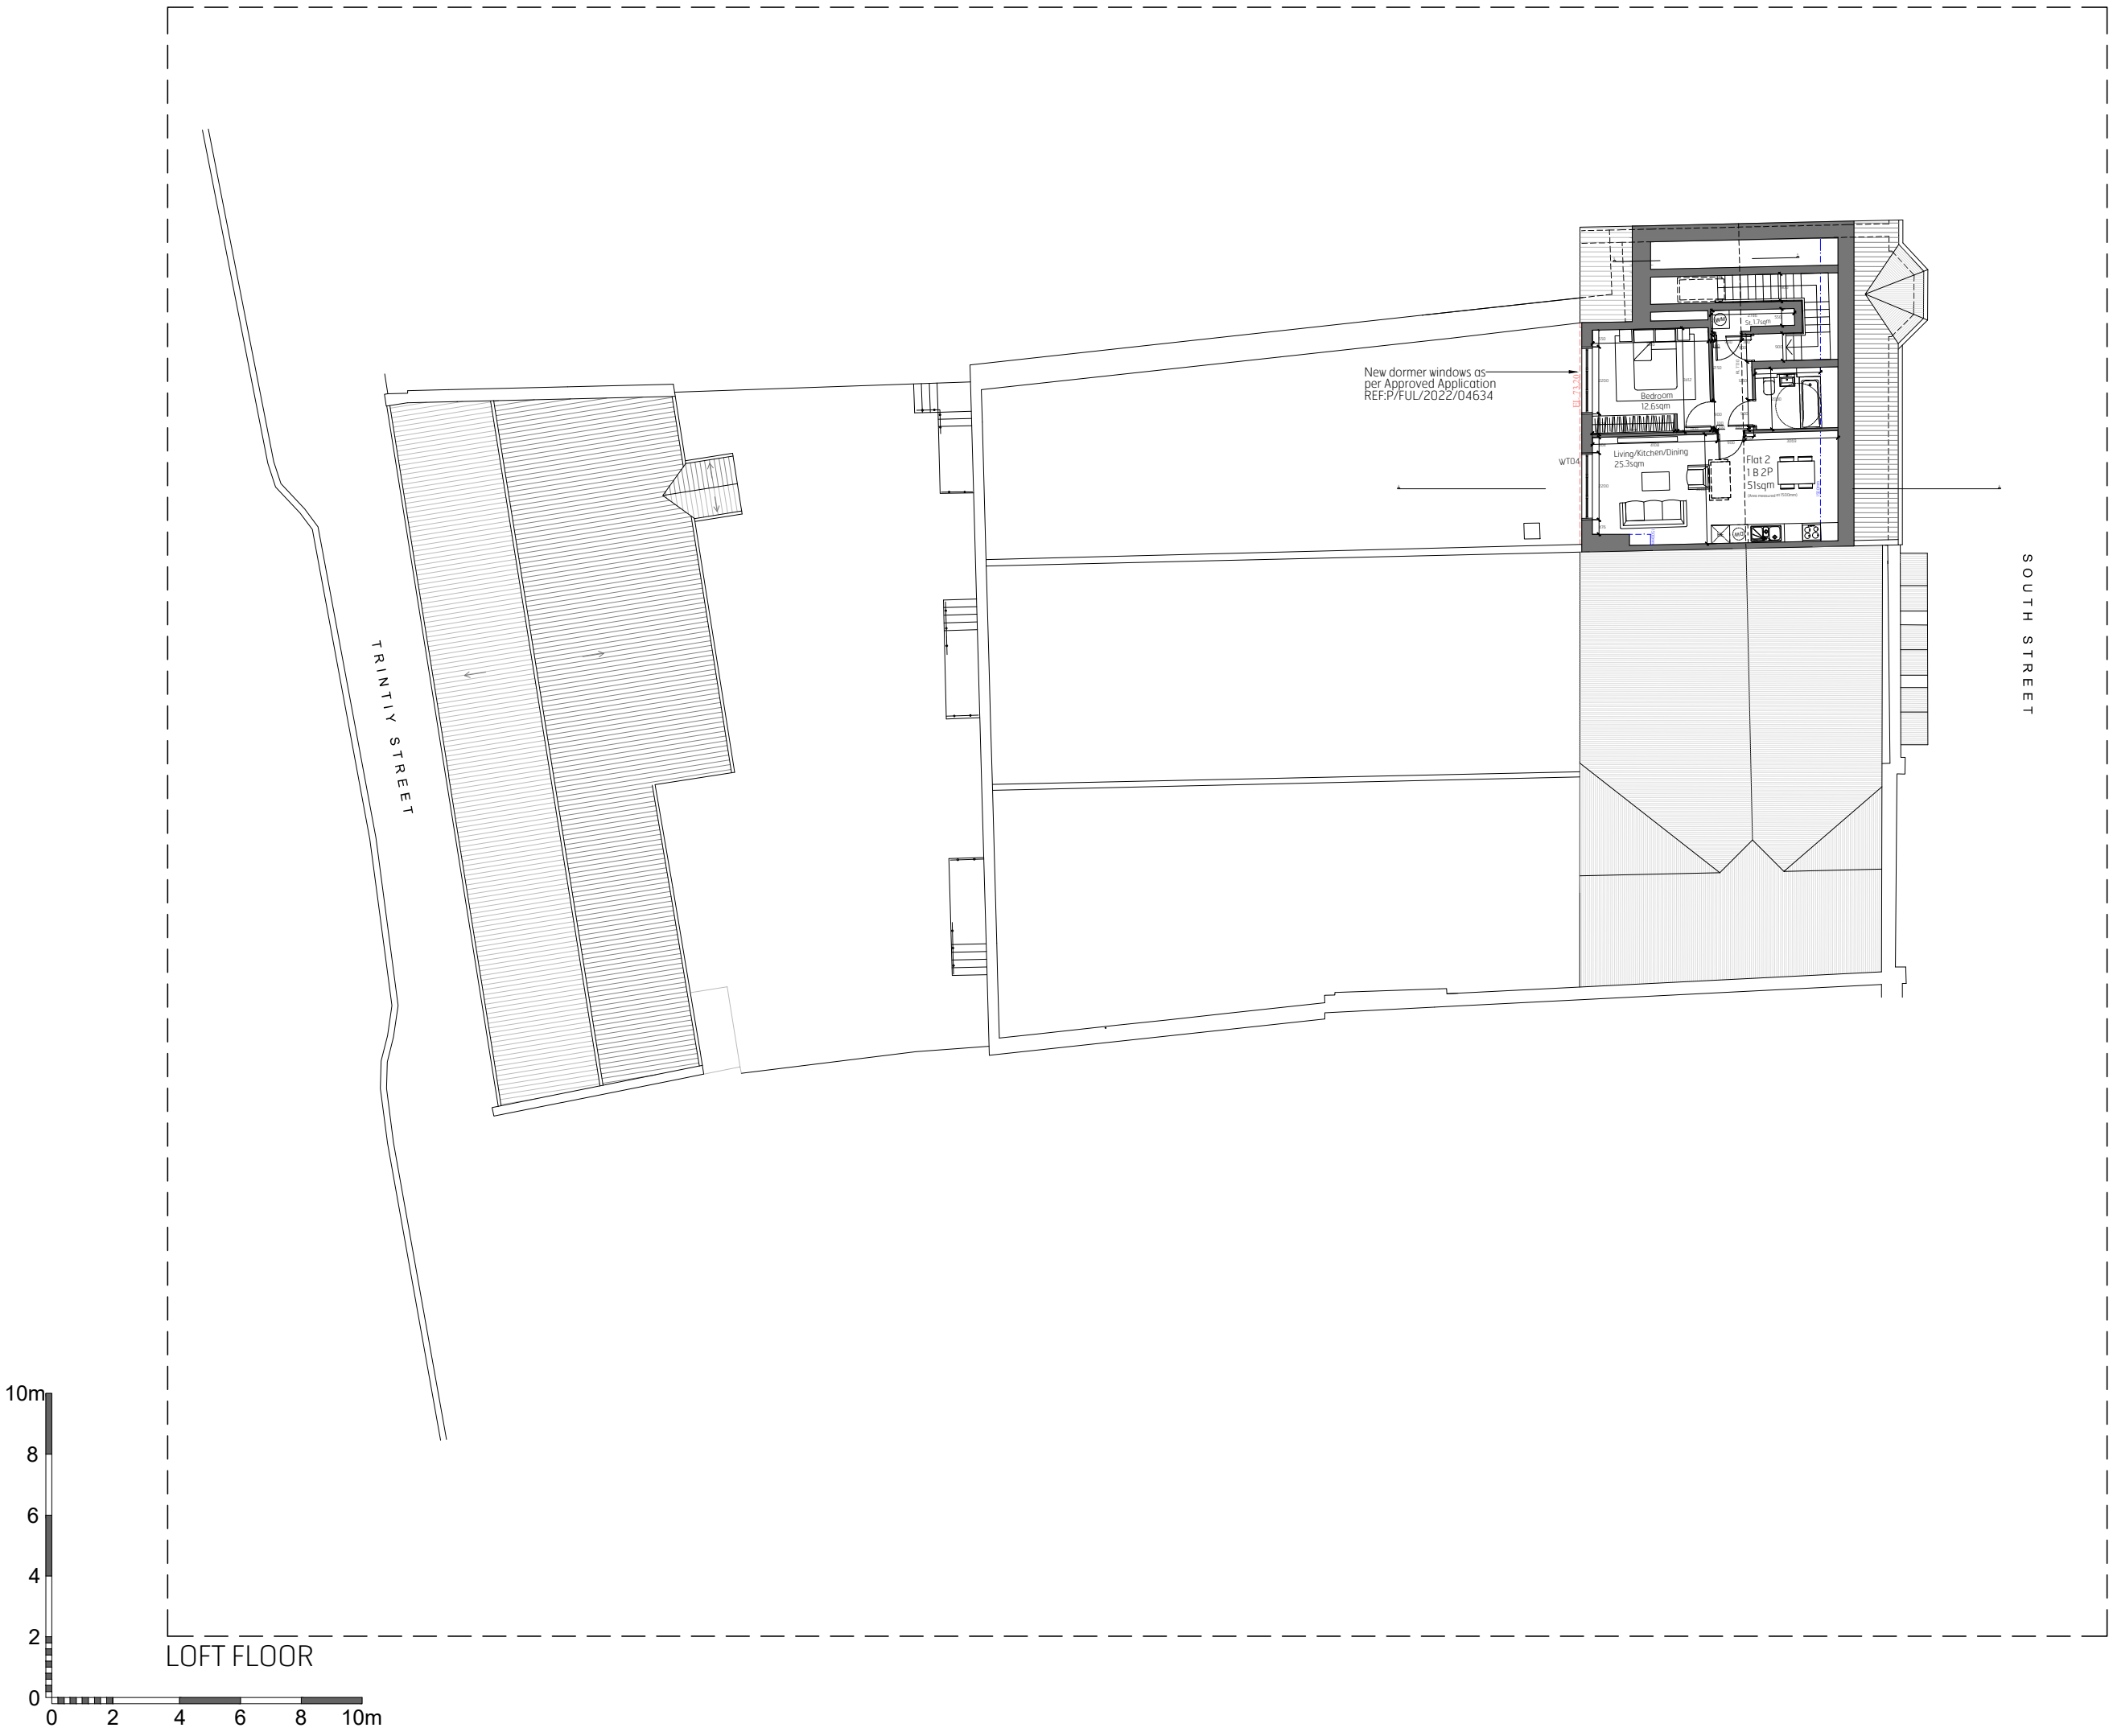

Brooks Murray Architects
41 Tabernacle Street, London, EC2A 4AA
+44 (0)2077399955 architects@brooksmurray.com

**brooks
murray**

CLIENT:
PRIVATE CLIENT

JOB:
46 South Street,
Dorchester
DT1 1DQ

DRAWING TITLE:
Proposed Loft Plan

SCALE:
1:200 @ A3

DATE:
June 2023

STATUS:
MA Application

| | | |
|-----------------|------|------------|
| DRAWING NUMBER: | REV: | ISSUED BY: |
| 1294.10.102 | | CF |