


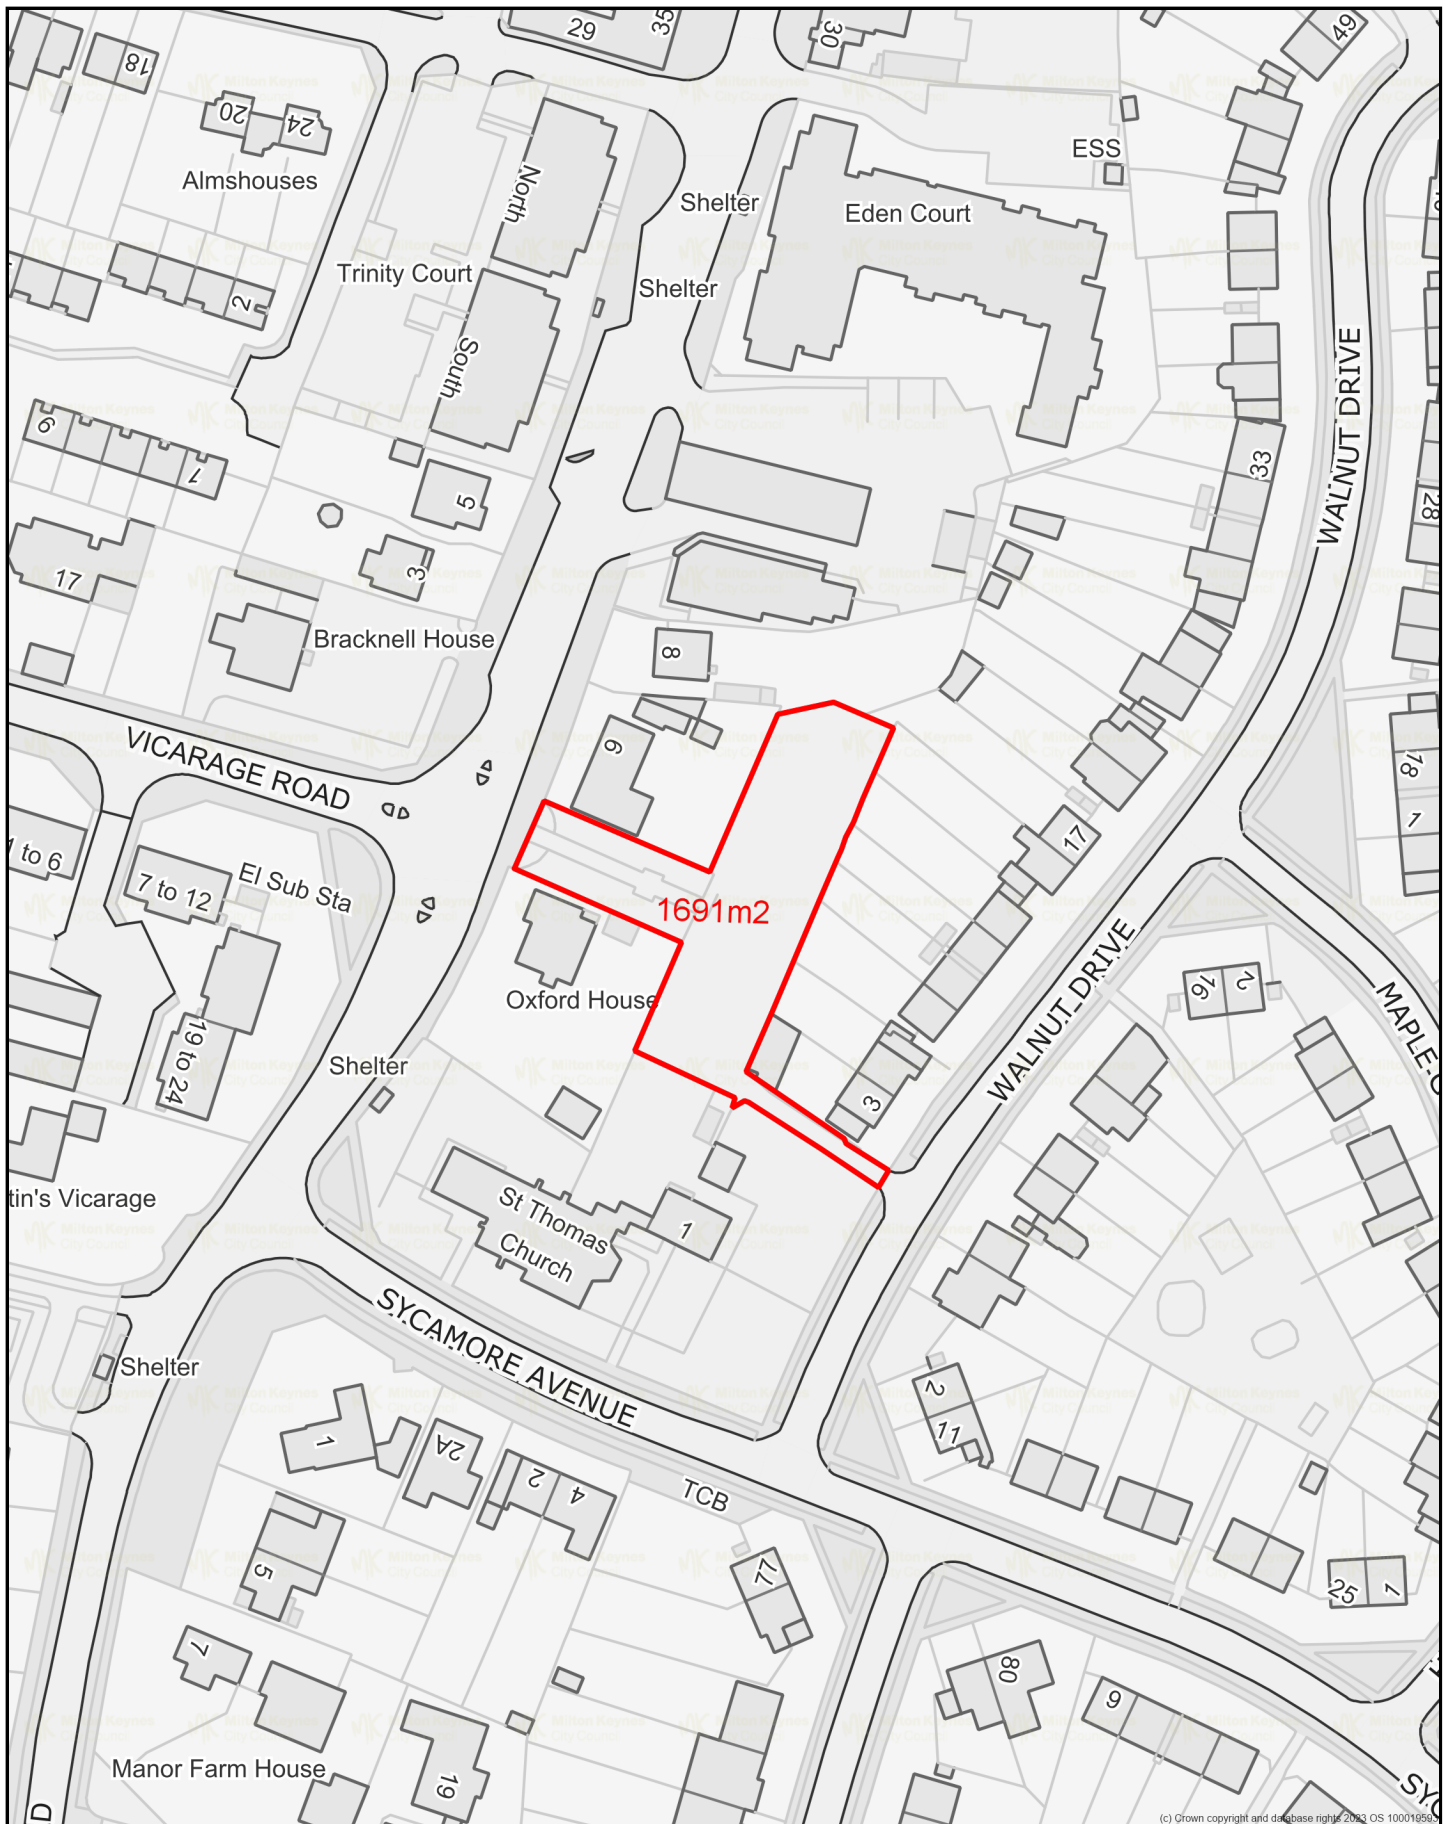

(c) Crown copyright and database rights 2023 OS 100019593

Walnut Drive Garage Site

N Scale: 1:1250

© Crown copyright and database rights
Ordnance Survey 100019593
(See "Printed on:" date for copyright year)

© Milton Keynes City Council

Printed on: 2024-06-18 14:07:18 by PFREEMA@MKC