





INDICATIVE ONLY

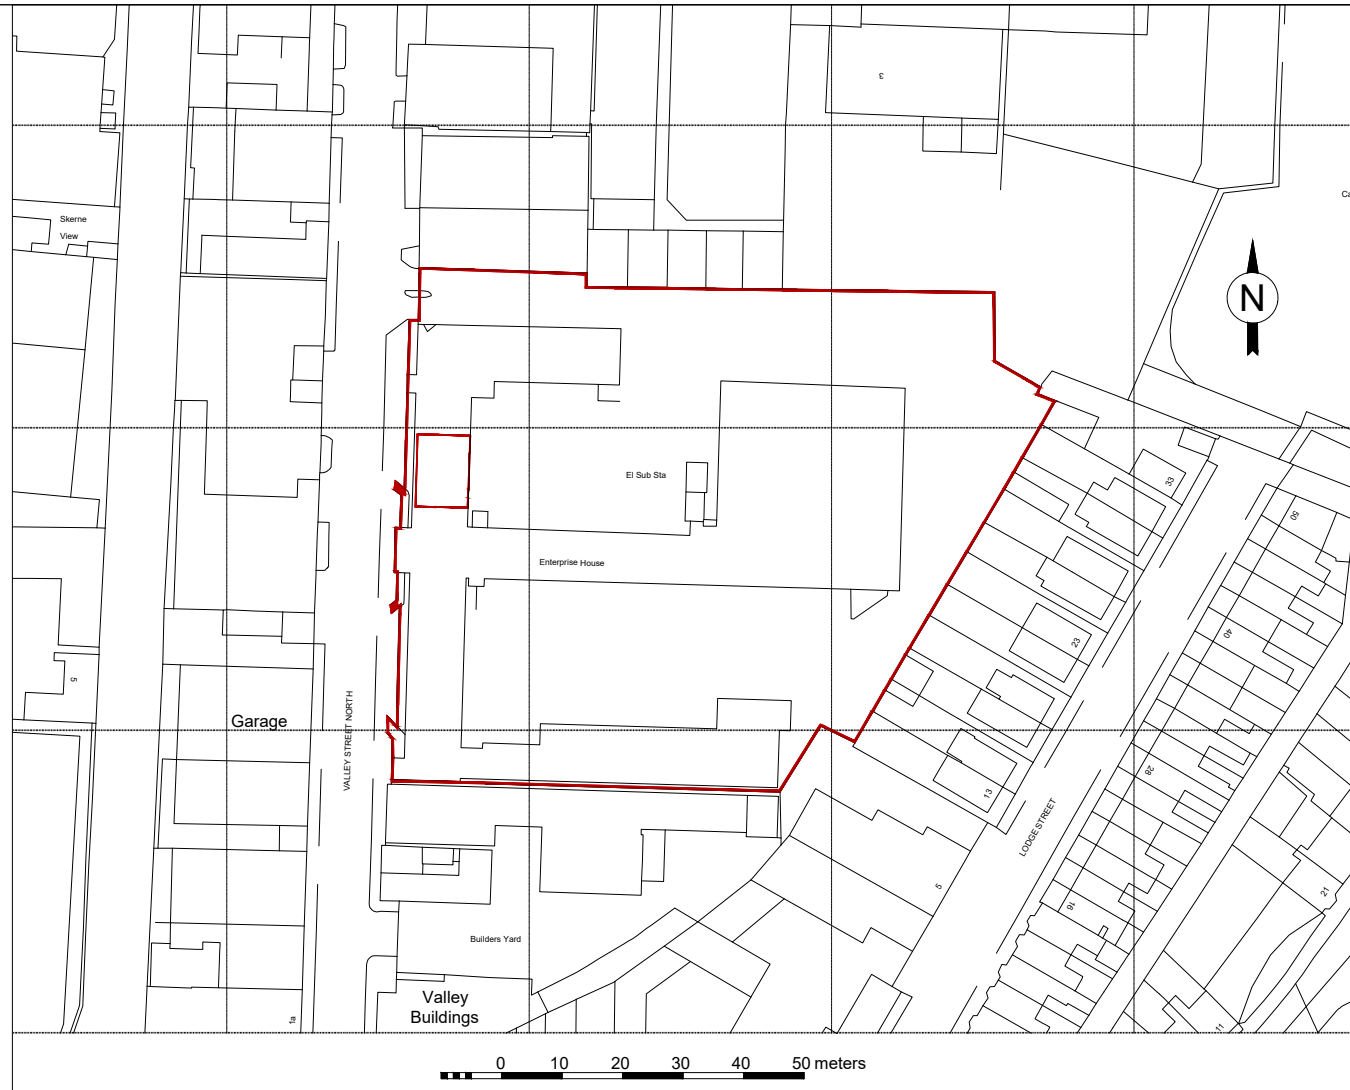


Site Location Plan
Scale: 1:1250

UNIT 2C
107 sq m
1151 sq ft

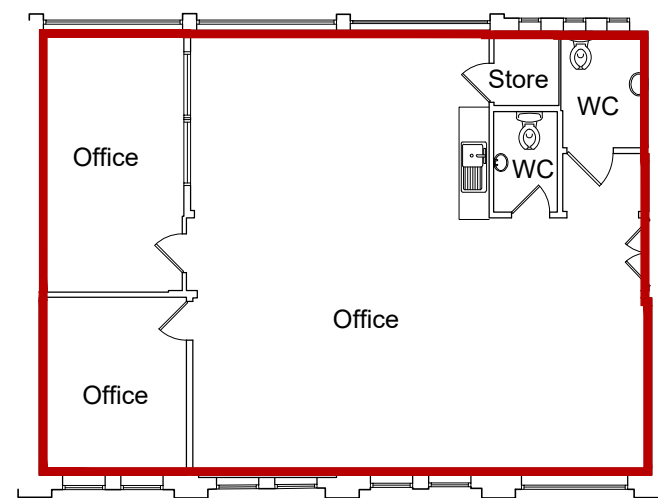

Lease Plan
Scale: 1:150

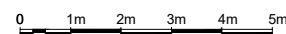

PAVILION 2
SUCHANAN BUSINESS PARK
GLASGOW
G3 6HZ
TEL: 0141 779 7971
WWW.SIGMA-SURVEYS.COM

10 LOCHSIDE PLACE
EDINBURGH PARK
EDINBURGH
EH12 9RG
TEL: 0131 202 7861
QUOTES@SIGMA-SURVEYS.COM

SURVEYED	A. MCKAY	SCALE
DRAWN	A. MCKAY	1:150 / 1:1250 (A3 Sheet)
CHECKED	R. RENNIE	

WATERHILL PROPERTY GROUP

ENTERPRISE HOUSE, DARLINGTON

LEASE PLAN
UNIT 2C

Job No.	Drawing No.	Date	Revision
20/145	20/145/2C	March 2020	

REVISION	NOTES	DATE
----------	-------	------

Notes:
Grid is arbitrary

