



Site Location Plan  
Scale: 1:1250

UNIT 2G  
358 sq m  
3849 sq ft

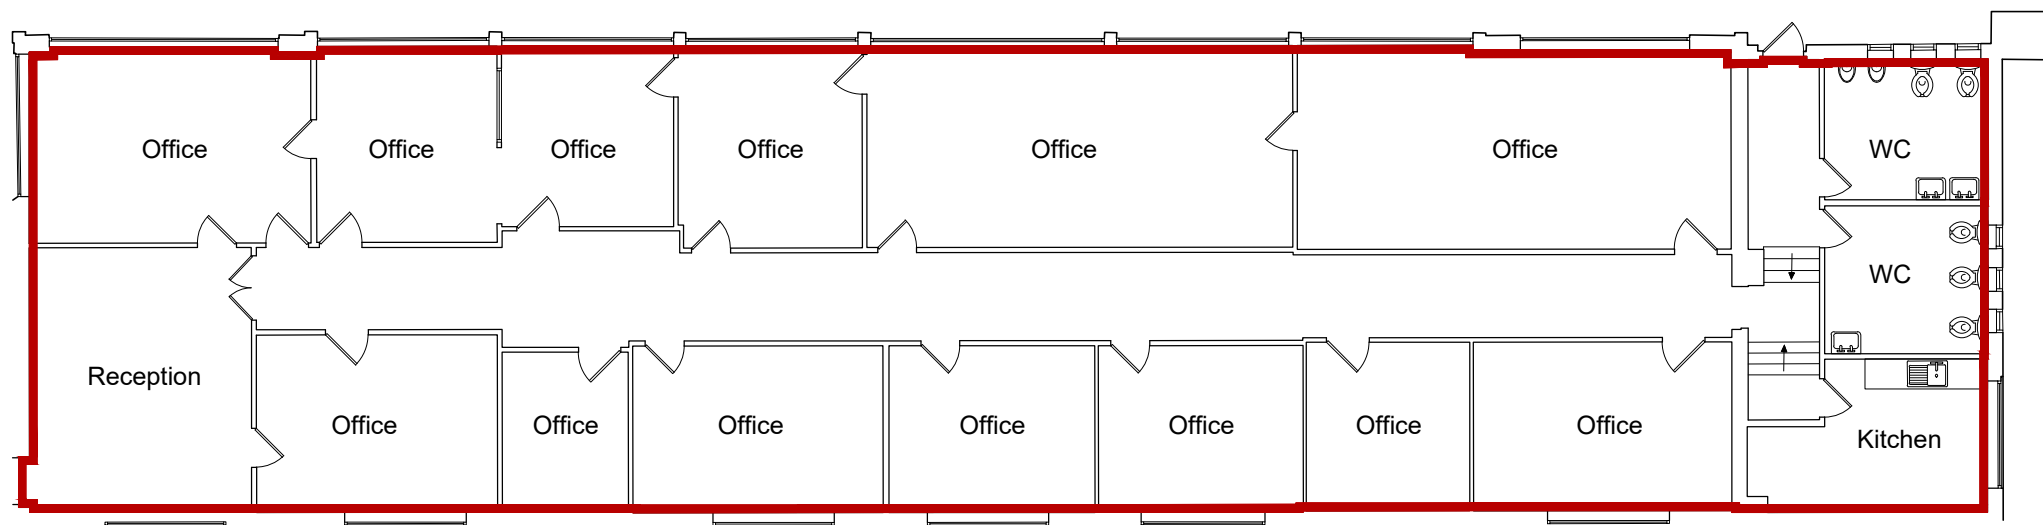

Lease Plan  
Scale: 1:150

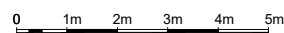

PAVILION 2  
SUCHANAN BUSINESS PARK  
GLASGOW  
G3 6HZ  
TEL: 0141 779 7971  
WWW.SIGMA-SURVEYS.COM

10 LOCKSIDE PLACE  
EDINBURGH PARK  
EDINBURGH  
EH12 9RG  
TEL: 0131 202 7861  
QUOTES@SIGMA-SURVEYS.COM

SURVEYED	A. MCKAY	SCALE
DRAWN	A. MCKAY	1:150 / 1:1250 (A3 Sheet)
CHECKED	R. RENNIE	

WATERHILL PROPERTY GROUP

ENTERPRISE HOUSE, DARLINGTON

LEASE PLAN  
UNIT 2G

Job No.	Drawing No.	Date	Revision
20/145	20/145/2G	March 2020	

REVISION	NOTES	DATE
----------	-------	------

Notes:  
Grid is arbitrary

