

NO.	AREA OF STORE	MANUFACTURER	SUPPLY NO.	INVEST.	ED. DATE	RECORDS THRU
FLOOR FINISH LEGEND - METRO DECOR						


[illegible]

DISTINCTION	HOUSE OF TARA	DM	G.C.	1.68mm x 10.16mm PLASTIC DURO-BASE. COLOR: BLACK (233P)
PUBLIC ACCESSIBLE RESTROOM	PORECLANOSA	G.C.	G.C.	7.62cm x 20.32cm THICK ALUMINO. COLOR: TERRAZOS
STORAGE AREA	CROSSVILLE	G.C.	G.C.	9.14cm x 20.32cm THICK ALUMINO. RGS (TERRAZOS)
SERVICES/PANORAMA AREA	ADONISWEI	G.C.	G.C.	15.24mm WEAT WITH #4 SANDSTONE GROUT (LANTERNES)
	ADONISWEI	G.C.	G.C.	15.24mm BLACK W/4 SANDSTONE GROUT (LANTERNES)
	ADONISWEI	G.C.	G.C.	15.24mm BLACK W/4 SANDSTONE GROUT (LANTERNES)


ADDITIONAL COMMENTS:
 (1) FLOORING CONTRACTOR IS RESPONSIBLE FOR OWN DETERMINATIONS ON SUBFLOOR REQUIREMENTS AND TO INSTALL IN ACCORDANCE WITH CODE REQUIREMENTS AND TO INDUSTRY AND MANUFACTURER SPECIFICATIONS.
 (2) THE SQUARE FOOTAGE CALCULATIONS OF THE FLOORING MUST BE VERIFIED BY THE G.C. AND FRANCHISE OWNER. SUBWAY STORE DESIGN DEPARTMENT WILL NOT ACCEPT RESPONSIBILITY FOR ANY INACCURACIES.

NOTE:
THE HATCH PATTERN SHOWN
IN THE FLOOR TILE KEY
DEPICTS THE 45° LAYOUT
ORIENTATION OF THE WOOD
LOOK TILE PLANKS.

SUMMER OAK OR GUNSTOCK

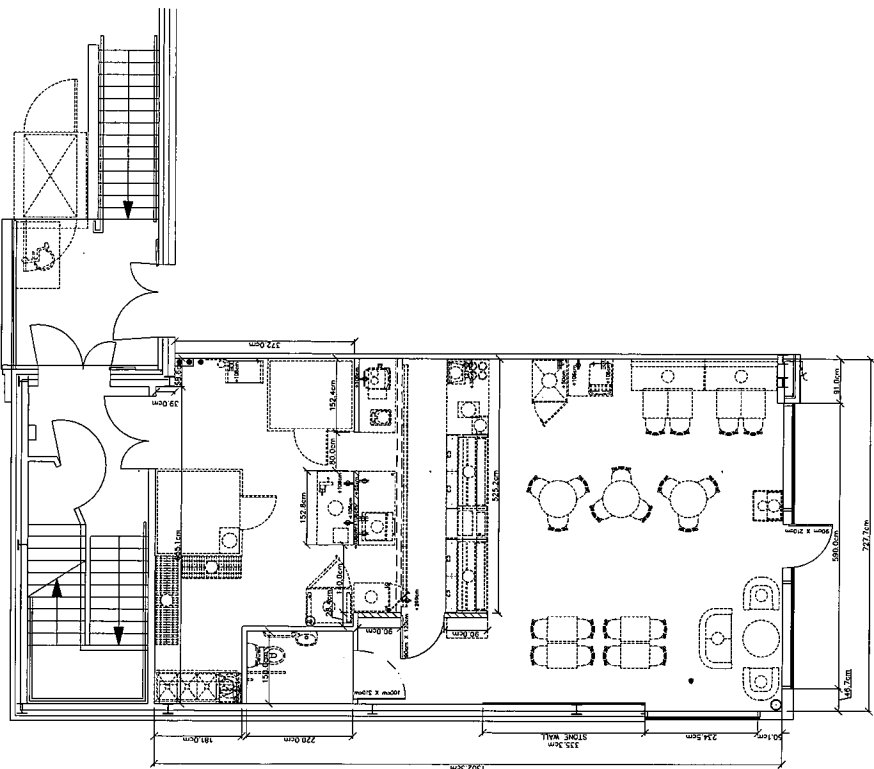

ELECTRIC AND DIMENSION PLAN

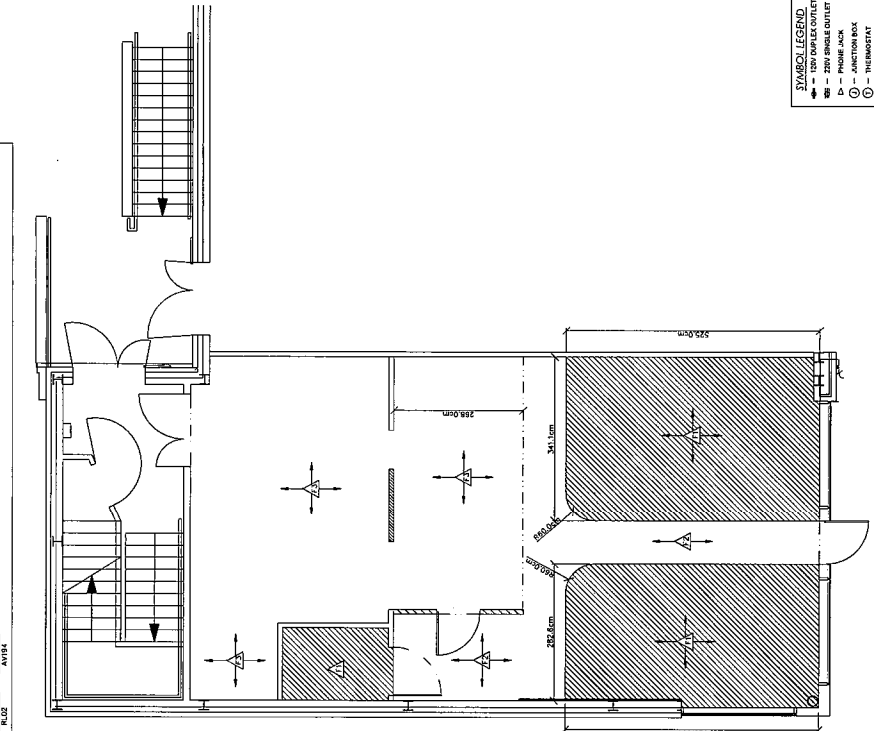

FLOOR FINISH PLAN

NEW LOCATION

GENERAL NOTES:

- [illegible]

SYMBOL LEGEND

- 400 — 120V DUPLEX OUTLET
 105 — 220V SINGLE OUTLET
 △ — PHONE JACK
 ① — JUNCTION BOX
 ① — THERMOSTAT
 — ELECTRIC PANEL
 F.M. — FLOOR MOUNTED
 C.M. — CEILING MOUNTED
 ● — FLOOR DRAIN
 — FLOOR SINK

REVISIONS	BY	DATE
REDESIGNED LAYOUT	PC	2/2/16

STORE MUST BE CONSTRUCTED AS DESIGNED IN THESE FLOOR PLANS SUBJECT TO FEDERAL, STATE AND LOCAL LAWS. RECIPIENT IS RESPONSIBLE FOR ENSURING COMPLIANCE WITH ALL LAWS. IF MODIFICATIONS ARE NECESSARY, PLEASE CONTACT THE FPM STORE DESIGN DEPARTMENT FOR WRITTEN APPROVAL OF THE REQUIRED CHANGES.

[illegible]

WORLD HEADQUARTERS

SUBWAY

325 SUB WAY
MILFORD, CT 06461
(603) 888-4848
(203) 877-4281

LOCATION:
STORE # 66372
UNIT 1, DURHAM RD.
BRITLEY, CO DURHAM
UKM

FRANCHISEE:
PALANAVEIL
VAYAPURI

DEVELOPMENT AGENT: BRADFORD/
SANERIVI

DATE:	DECEMBER 1, 2015	
DESIGNED BY:	PHILL DELGUIDICE	
DRAWN BY:	PMD	REVIEWED BY: (RWS)
SCALE:		1 : 50

SHEET #: 2 of 3

HEET #:
3 of 3

NEW LOCATION

ELECTRICAL OUTLET HEIGHTS MEASURED TO BOTTOM OF BOX

ONE ELECTRICAL JUNCTION BOX TO BE LOCATED IN CEILING

QUAD MOUNT SPONGE-PLUS WATER FILTRATION SYSTEM IS REQUIRED IN ALL NEW SHOWERS THAT DISPENSE BEVERAGES. THE RECOMMENDED PLACEMENT FOR INSTALLATION IS MOUNTED TO SODA STRIP ON BACKWALL. THIRD INSTALLATION OPTION IS MOUNTING IN FRONT OF FRONT PANEL WHEN SPACE LIMITATIONS OCCUR.

THE FRONT PANEL CONNECTION WHEN SPEARED WITH 1/2" BOM SLIGHT AND 1/8" PPT CONNECTION

MINIMUM 10 VOLT, 20 AMP ELECTRICAL SERVICE TO SUPPORT EXISTING EQUIPMENT AND ADDITIONAL DEDICATED CIRCUITRY FOR EXISTING LIGHTS INSTALLED BY G.C. PER LOCAL CODE.

EMERGENCY LIGHTS INSTALLED BY G.C. PER LOCAL CODE.


EXISTING EQUIPMENT AND THE O.C.E. SYSTEMS.

LABOR & MATERIAL SUPPLIED BY G.C. UNLESS OTHERWISE NOTED.


ALL DIMENSIONS TO BE VERIFIED BY G.C. ON SITE.

SYMBOL LEGEND

	120V DUPLEX OUTLET
	220V SINGLE OUTLET
	PHONE JACK
	JUNCTION BOX
	THERMOSTAT
	ELECTRIC PANEL
	FLOOR MOUNTED
	CEILING MOUNTED
	FLOOR DRAIN
	FLOOR SINK

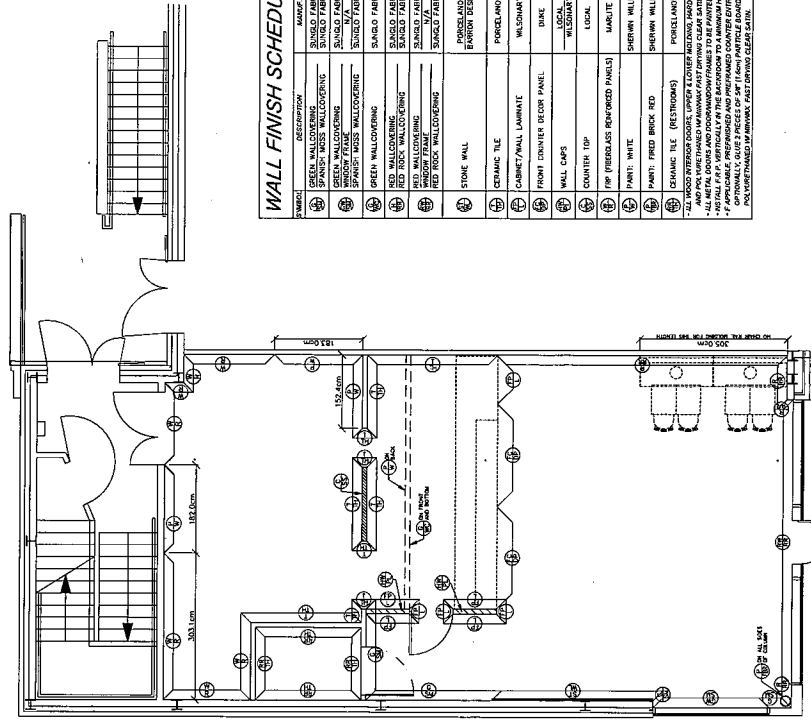[illegible]

5 WALL FINISH PLAN
SCALE: 1 : 50

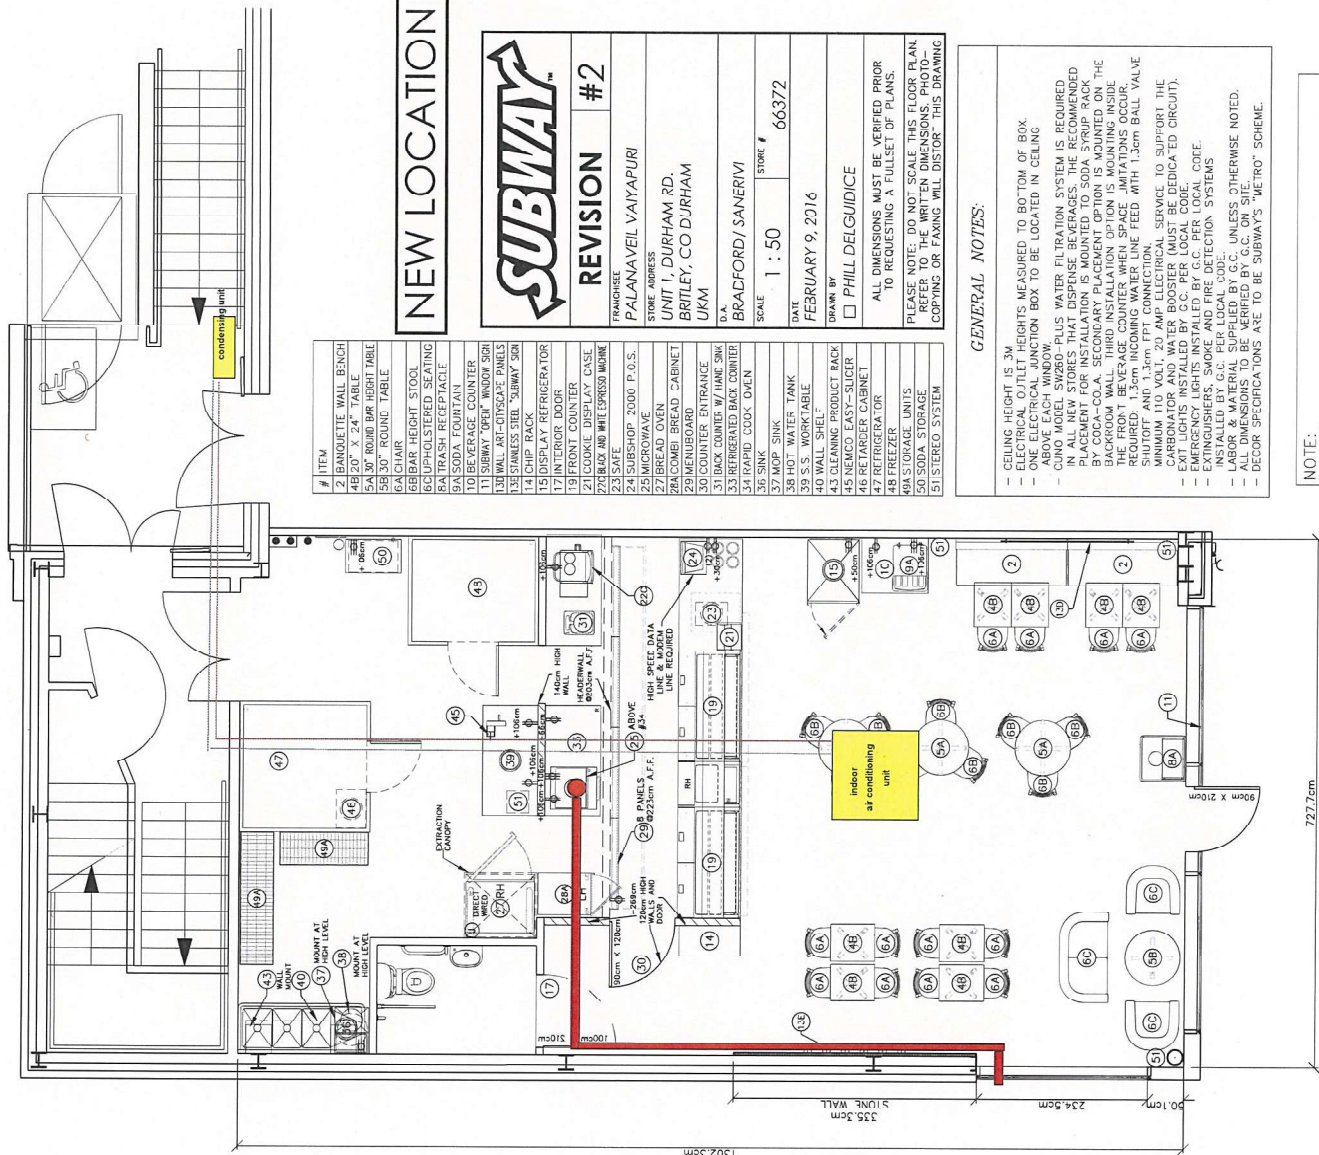

SYMBOL LEGEND

⊕	130V DUPLEX OUTLET
⊖	220V SINGLE OUTLET
⊙	PHONE JACK
⊕	JUNCTION BOX
⊖	THERMOSTAT
⊕	ELECTRIC PANEL
F.M.	FLOOR MOUNTED
C.M.	CEILING MOUNTED
⊕	FLOOR DRAIN
⊖	FLOOR SINK

air conditioning units displayed in yellow outdoor unit to be mounted above exit at high level on wall mounting brackets through outside wall connecting pipe work from indoor unit to outdoor outdoor unit dimensions

H: 845
W: 610
D: 370
unit is 12KW
51 dB(A)

own extract shown in red to exit building behind Subway sign on side of building with weather proof grill 150mmx2

NEW LOCATION



REVISION #2

FRANCHISEE	PALANAVEIL VAIYAPURI
STORE ADDRESS	UNIT 1, DURHAM RD, BRITLEY, CO DURHAM UKM
D.A.	BRADFORD/ SANERVI
SCALE	1 : 50
STOCK #	66372
DATE	FEBRUARY 9, 2016
DRAWN BY	PHIL DELGUIDICE
ALL DIMENSIONS MUST BE VERIFIED PRIOR TO REQUESTING A FULLSET OF PLANS.	
PLEASE NOTE: DO NOT SCALE THIS FLOOR PLAN. REFER TO THE WRITTEN DIMENSIONS. PHOTO-COPYING OR FAXING WILL DISTORT THIS DRAWING.	

1	ITEM
2	BANQUETTE WALL BENCH
3	20" X 24" TABLE
4	54" X 30" ROUND BAR HEIGHT TABLE
5	58" X 30" ROUND TABLE
6	GACHIAR
7	66" BAR HEIGHT STOOL
8	66" POLYESTER SEATING
9	RATASHA RECEPTION
10	SODA FOUNTAIN
11	TO BEVERAGE COUNTER
12	11 SUBWAY OPEN WINDOW SIGN
13	36" WALL ART-OUTSIDE PANELS
14	36" WALL ART-OUTSIDE PANELS
15	14 CUP RACK
16	17 INTERIOR DOOR
17	19 FRONT COUNTER
18	21 COOKLINE DISPLAY CASE
19	27 BLACK AND WHITE ESPRESSO MACHINE
20	23 SAFE
21	24 SUBSHOP 2000 P.O.S.
22	25 MICROWAVE
23	27 BREAD OVEN
24	28 COMBI BREAD CABINET
25	30 REFRIGERATOR
26	31 BACK COUNTER W/ HANK SINK
27	33 REFRIGERATED BACK COUNTER
28	34 RAPID COOK OVEN
29	36 SINK
30	37 MOP SINK
31	38 HOT WATER TANK
32	39 S.S. WORKTABLE
33	40 WALL SHELF
34	43 CLEANING PRODUCT RACK
35	45 REMOFAST-SLICER
36	46 REFRIGERATOR
37	47 FREEZER
38	48 SODA STORAGE
39	50 SODA STORAGE
40	51 STEREO SYSTEM

GENERAL NOTES:

- CEILING HEIGHT IS 30'
- ELECTRICAL OUTLET HEIGHTS MEASURED TO BOTTOM OF BOX
- ONE ELECTRICAL JUNCTION BOX TO BE LOCATED IN CEILING ABOVE EACH WINDOW.
- CUNO MODEL SW280-PLUS WATER FILTRATION SYSTEM IS REQUIRED FOR ALL BEVERAGES. THE RECOMMENDED PLACEMENT FOR INSTALLATION IS MOUNTED ON THE BACKROOM WALL. THIRD INSTALLATION OPTION IS MOUNTING INSIDE THE FRONT BEVERAGE COUNTER WHEN SPACE LIMITATIONS OCCUR. PLACE FILTER UNIT ABOVE THE COUNTER. LEAK FEED WITH 1/2" BALL VALVE SHUTOFF AND 1/2" TPT CONNECTION.
- MINIMUM 110 VOLT, 20 AMP ELECTRICAL SERVICE TO SUPPORT THE CARBONATOR AND WATER BOOSTER (MUST BE DEDICATED CIRCUIT).
- LABOR & MATERIAL SUPPLIED BY G.C. UNLESS OTHERWISE NOTED.
- EMERGENCY LIGHTS INSTALLED BY G.C. PER LOCAL CODE.
- EXTINGUISHERS, SMOKE AND FIRE DETECTION SYSTEMS.
- INSTALLED BY G.C. PER LOCAL CODE.
- LABOR & MATERIAL SUPPLIED BY G.C. UNLESS OTHERWISE NOTED.
- DECOR SPECIFICATIONS ARE TO BE SUBWAY'S "METRO" SCHEME.

NOTE: "THESE PLANS ARE FOR REVIEW ONLY AND ARE NOT TO BE CONSTRUCTED AS FINAL APPROVAL."