


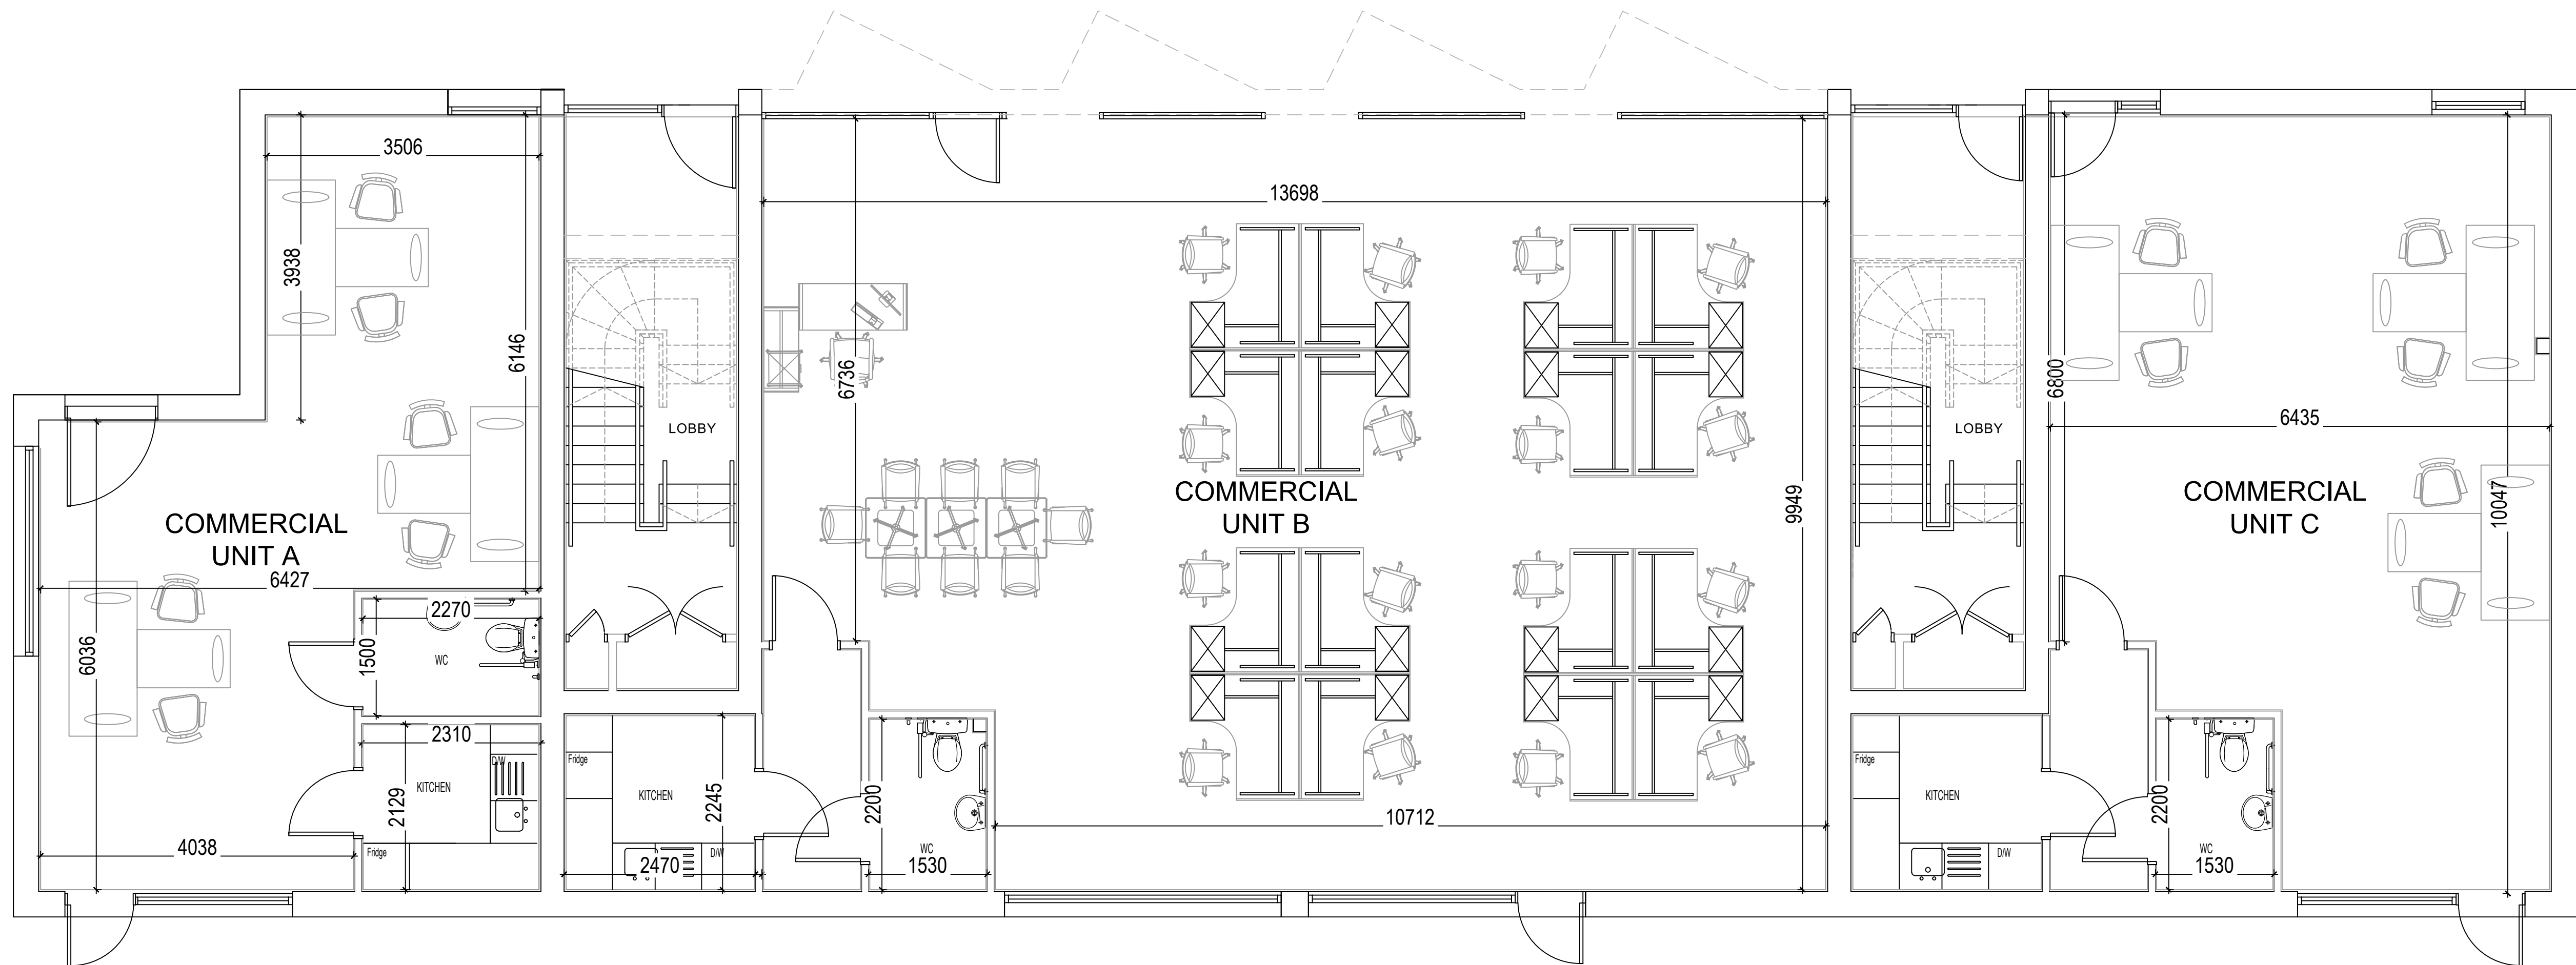

GROUND @ 1:50